


DATE	21-09-2010	SCALE	1:20 @ A4
SALES CONT.	ARB	DRAWN BY	GC
JOB NO.	97296	DWG NO.	McDonalds / 132 / 2010

SIGN 19

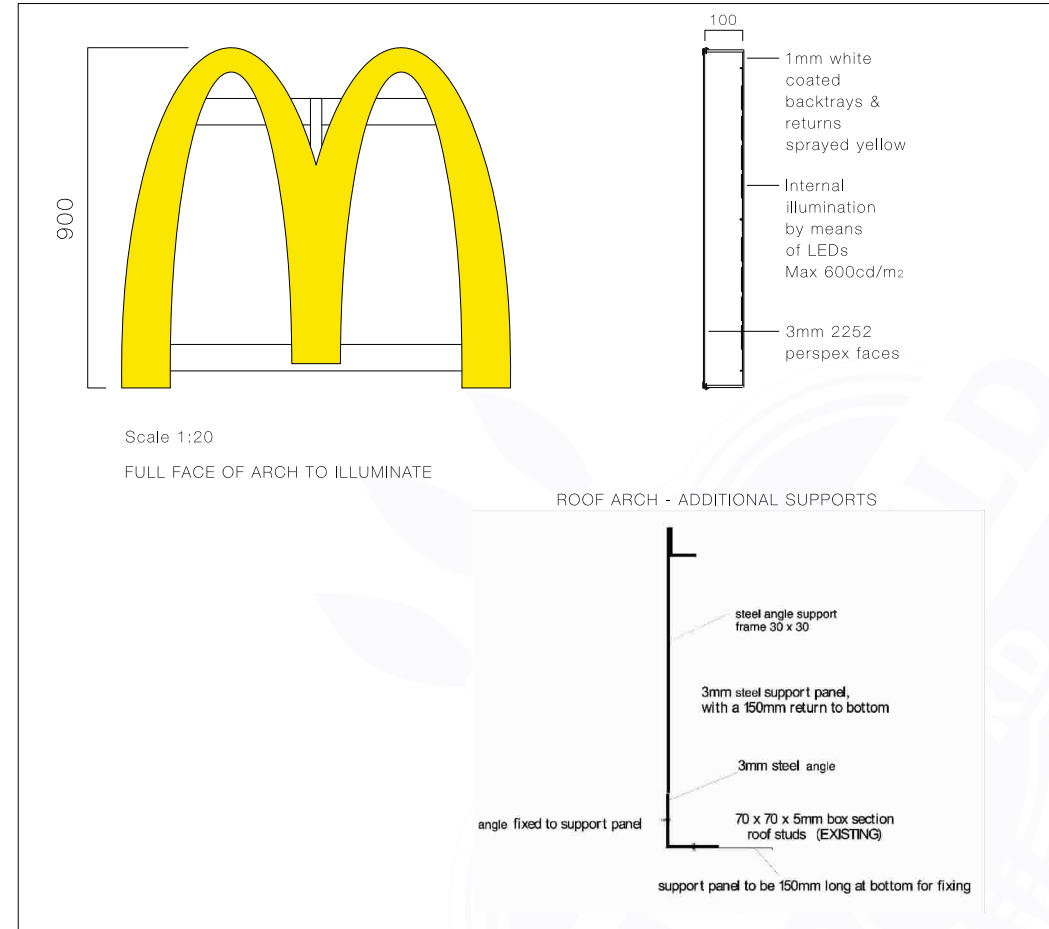

174 SUNBRIDGE ROAD, BRADFORD, WEST YORKSHIRE. BD1 2RZ. Tel : +44 (0) 1274 722244 Fax : +44 (0) 1274 848998 - www.butterfieldsigns.co.uk

This document is the property of Butterfield Signs Ltd who own the copyright therein. The information in this document is given in confidence and without the written consent of Butterfield Signs Ltd, given by contract or otherwise the document must not be copied, reprinted or reproduced in any material form either wholly or in part nor must the contents of the document or any method or technique available therefrom be disclosed to any third party



CERTIFICATE No. FM 32534