


606mm Wall Mounted "McDonald's" letters Scale 1:20

Letters to be manufactured from 5mm Opal 050 Perspex faces with 60mm Aluminium returns. Complete with 10mm foamex backs.



Letter faces to have a rebated 5mm lip for bonding to letter return.

All illuminated with LED's.

N.B Mechanically fixed subject to site substrate.

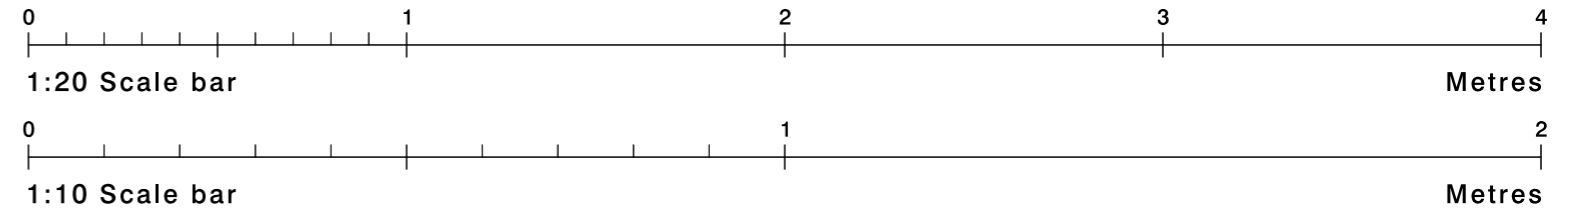

Section thru Scale 1:10

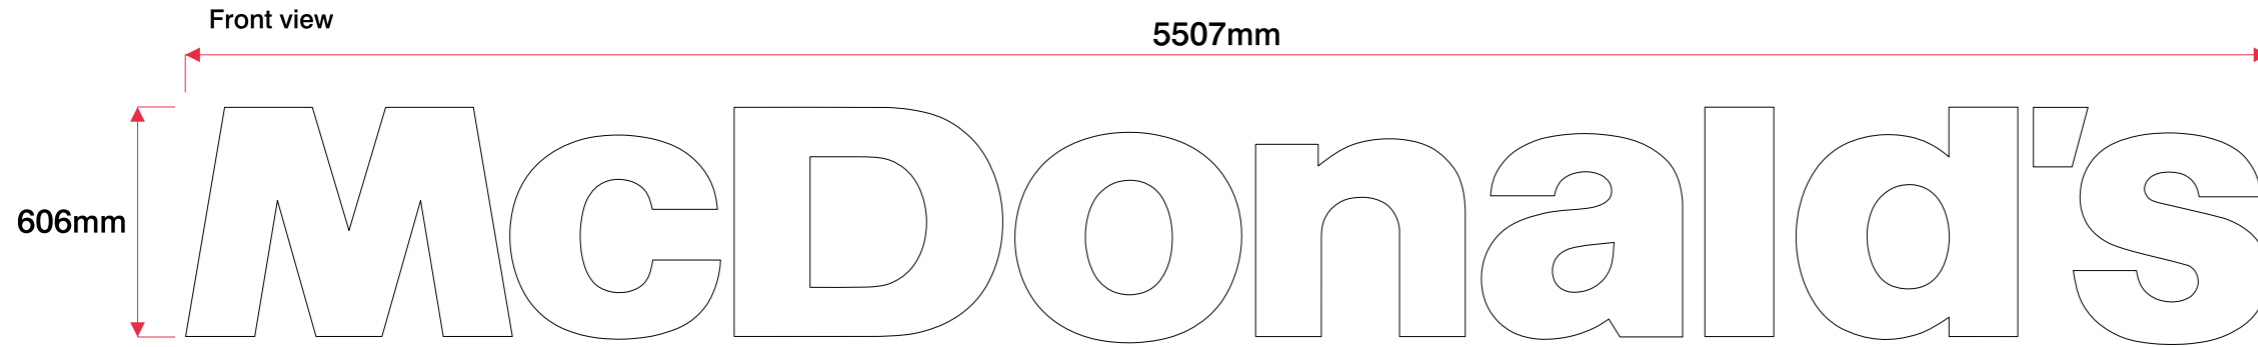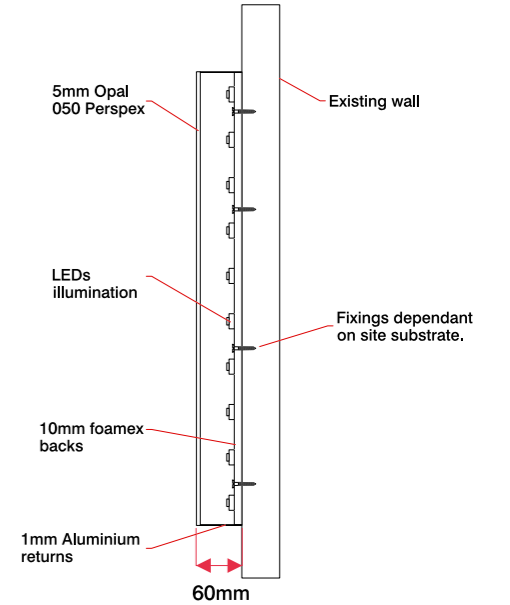

McDonalds,
Various

Job Number
88845A

Drawing Location
M:\2018 Drawings\McDonalds\88845

Scale
as shown @ A3

Issue / Rev
3

Drawn By
BF

Checked By
PM

Sales Rep
TB

Date
17/09/2018



BUTTERFIELD SIGNS LTD
174 Sunbridge Rd
Bradford
West Yorkshire
BD1 2RZ
Tel: 01274 722244
Fax: 01274 848996
Web: www.butterfieldsigns.co.uk