


- NOTES**
- All dimensions and levels are to be checked on site.
 - Any discrepancies are to be reported to the architect before any work commences.
 - This drawing shall not be scaled to ascertain any dimensions. Work to figured data only.
 - This drawing shall not be reproduced without express written permission from AEW.
 - Title overlay drawings and ownership boundaries are produced using all reasonable endeavours. AEW cannot be responsible for the accuracy or scale discrepancy of base plans supplied to them.
 - All works are to be undertaken in accordance with Building Regulations and the latest British Standards.
 - All proprietary materials and products are to be used strictly in accordance with the manufacturers recommendations.
- CDM 2015**
- Client notified of duties: **At Design Workshops**
 Principal Designer: **CSS**
 Unless noted below, all known hazards have been highlighted on the drawing.
- Drawing Based on Public As Built Drawing, Drawing No. 11781_AEW_1006_1004 revD dated 24/09/2021 and OS Pro map.
 - Scale for planning purposes only.
 - Extent of McDonald's Demise Indicated:

Adverts Schedule								
Signage Reference:	QTY	Size mm (WxDxH)	Materials	Colour	Height above ground (mm)	Extent of Projection (mm)	Height of Text (mm)	Illumination
Sign 1 Double Digital Menu Board	3 (Reinstate/ New if damaged)	1648 x 108 x 2167	Steel framework clad in PPC aluminium panels finished in Grey RAL 7022	Grey	2167	N/A	N/A	2No. 55" Monitor Illuminated Only
Sign 2 Single Digital Menu Board	1 (Reinstate/ New if damaged)	853 x 108 x 2167	Steel framework clad in PPC aluminium panels finished in Grey RAL 7022	Grey	2167	N/A	N/A	1No. 55" Monitor Illuminated Only
ERDDS Banner	1 (Reinstate/ New if damaged)	4820 x 150 x 2060	Post mounted banner unit, RAL 7022 grey aluminium side panels with perforated metal "McDonald's" text sign	Grey	2060	N/A	800	N/A

Planning & Signage Schedule								
Signage Reference:	QTY	Size mm (WxDxH)	Materials	Colour	Height above ground (mm)	Extent of Projection (mm)	Height of Text (mm)	Illumination
COD	2 (Reinstate/ New if damaged)	530 x 200 x 1570	COD - PPC Alu customer order display unit including speaker point, microphone, camera and illuminated letters	Grey RAL 7022 PPC Alu & Acrylic	1570	3500	N/A	Illuminated text only
Canopy	2 (Reinstate/ New if damaged)	2390 x 3500 x 3000	Canopy - Grey RAL 7022 Alu and acrylic canopy	Grey RAL 7022 PPC Alu & Acrylic	3000	3500	N/A	N/A
GOAL POST HEIGHT RESTRICTOR	1 (Reinstate/ New if damaged)	9516 x 140 x 3110	Steel circular hollow section goal post finished in grey RAL 7022 with flat cut 2.5mm aluminium panel finished in green UK104E indicating maximum height and suspended 3300mm aluminium bar with 5x28 steel chainlinks	Grey RAL 7022	3200	2750 to u/s height restrictor	N/A	N/A

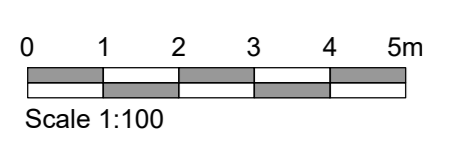

PROPOSED SITE ADVERTS PLAN 1:100

PLANNING

REV	Date	Drawn by	Checked by
A	23/02/2024	MW	MW
Updated to include additional 'Sign 1'			
-	22/02/2024	AF	MW
INITIAL ISSUE			
REV	Date	Drawn by	Checked by
S2			
For Information			
drawing stage	PLANNING		
client	McDonald's Restaurants Ltd		
project	store	1006	
MONIFIETH DUNDEE		1006	
drawing title	PROPOSED SITE ADVERTS PLAN		
date	14/02/2024	drawn	AF
scale	1:100	checked	MW
scale	1:200		

13736_AEW_1006_0008
 A
 www.aewarchitects.com
 0161 314 4370