

Specification for –

SW Nick Peasland - Updated

White Gloss In and Out

Heritage 47 - 47mm deep frame

Long Leg Frame all round

20mm Astracal Bars as drawn Inside and Outside

No cill –Face Drainage

All fixed sections are Externally Glazed – Except where shown as Dummy Sash


Opening sashes where shown are Internally Glazed and conform to SBD

Fixed lites are all Externally Glazed and DON'T conform to SBD.


Astracal bars are shown in **Blue**

Transoms are shown in **Black**


9no

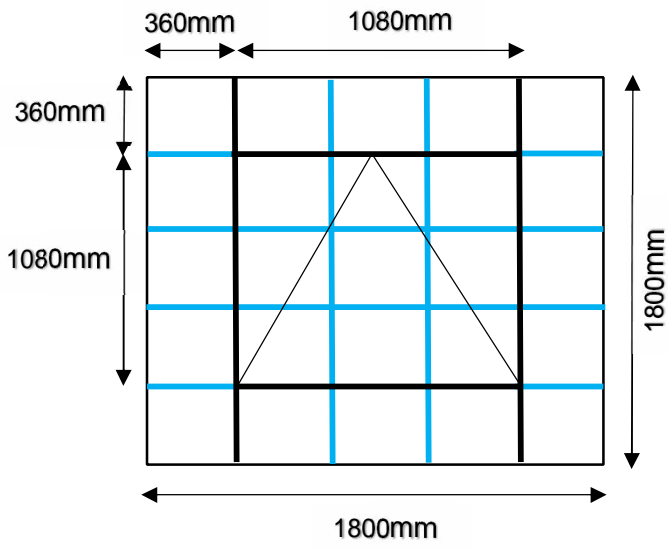


14no

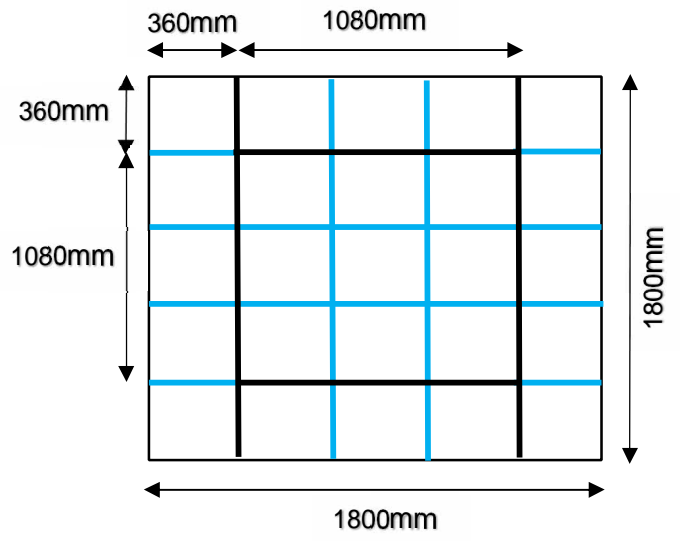

1no

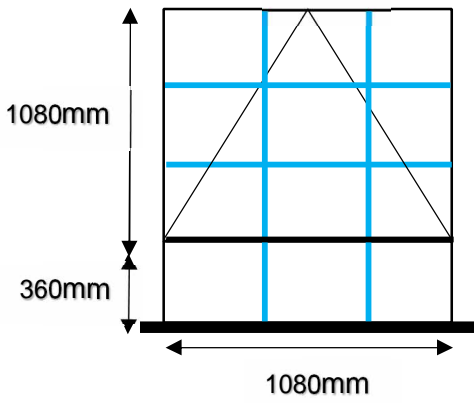

1no

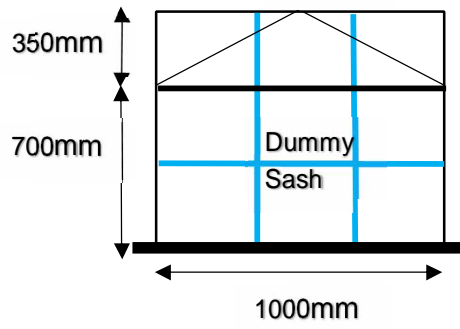

1no

