

# PRODUCTION SHEET

Name: \_\_\_\_\_

Order: 1364

Customer:

Customer ref: JOSEPH EVANS

Description: AWAITING SIGN OFF 08-01-24

Frame Configuration: 200 - BOX FRAME - SLIDING SASH WEIGHTE

Timber: HARDWOOD

Paint finish: PAINT FINISH

Completion Date: 30/12/1899

Glass type: 4/20/4 Argon Softcoat Low E - Clear Toughened - Black Spacer 1240 X 1710

Position: 1

Quantity: 1

Description: BOX SASHES - CORD & WEIGHTS


Cill projection:

Ext Paint Finish: WHITE FINISH: RAL 9016

Int Paint Finish: WHITE FINISH: RAL 9016

## Notes:

730mm FROM TOP OF BOX TO UNDER TOP SASH RAIL - CLEAR TOUGHENED GLASS TO BTM SASH ONLY WITH BLACK SPACER BAR - FURNITURE COLOUR BRONZE - WHITE ANGEL LOCK SASH RESRICTORS TO TOP SASH - TRICKLE VENT TO FRAME HEAD - 90mm ARCHITRAVE 2 @ 2000 / 2 @ 1500 - 40 x 20mm PAR 2 @ 2000 / 2 @ 1500 - 80mm WINDOWBOARD @ 1400 -

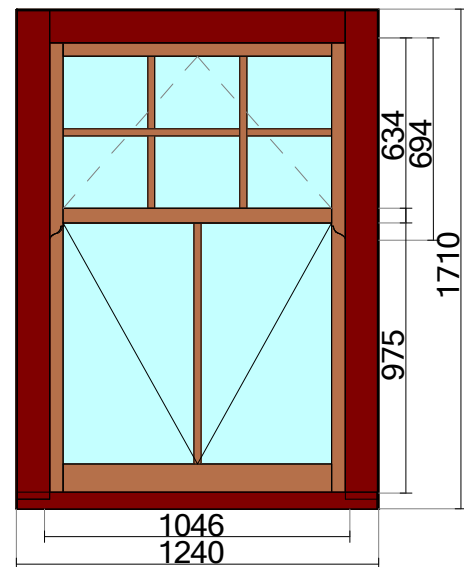

Glass type: 4/20/4 Argon Softcoat Low E - Clear Toughened - Black Spacer 1240 X 1710

Position: 2

Quantity: 1

Description: BOX SASHES - CORD & WEIGHTS


Cill projection:

Ext Paint Finish: WHITE FINISH: RAL 9016

Int Paint Finish: WHITE FINISH: RAL 9016

## Notes:

730mm FROM TOP OF BOX TO UNDER TOP SASH RAIL - CLEAR TOUGHENED GLASS TO BTM SASH ONLY WITH BLACK SPACER BAR - FURNITURE COLOUR BRONZE - WHITE ANGEL LOCK SASH RESRICTORS TO TOP SASH - TRICKLE VENT TO FRAME HEAD - 90mm ARCHITRAVE 2 @ 2000 / 2 @ 1500 - 40 x 20mm PAR 2 @ 2000 / 2 @ 1500 - 80mm WINDOWBOARD @ 1400 -

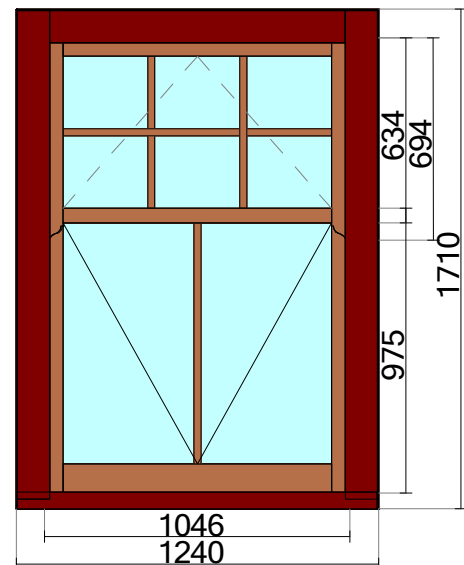

# PRODUCTION SHEET

Name: \_\_\_\_\_

Order: 1364

Customer:

Customer ref: JOSEPH EVANS

Description: AWAITING SIGN OFF 08-01-24

Frame Configuration: 200 - BOX FRAME - SLIDING SASH WEIGHTE

Timber: HARDWOOD

Paint finish: PAINT FINISH

Completion Date: 30/12/1899

Glass type: 4/20/4 Argon Softcoat Low E - Clear Toughened - Black Spacer 1240 X 1710

Position: 3

Quantity: 1

Description: BOX SASHES - CORD & WEIGHTS


Cill projection:

Ext Paint Finish: WHITE FINISH: RAL 9016

Int Paint Finish: WHITE FINISH: RAL 9016

## Notes:

730mm FROM TOP OF BOX TO UNDER TOP SASH RAIL - CLEAR TOUGHENED GLASS TO BTM SASH ONLY WITH BLACK SPACER BAR - FURNITURE COLOUR BRONZE - WHITE ANGEL LOCK SASH RESRICTORS TO TOP SASH - TRICKLE VENT TO FRAME HEAD - 90mm ARCHITRAVE 2 @ 2000 / 2 @ 1500 - 40 x 20mm PAR 2 @ 2000 / 2 @ 1500 - 80mm WINDOWBOARD @ 1400 -

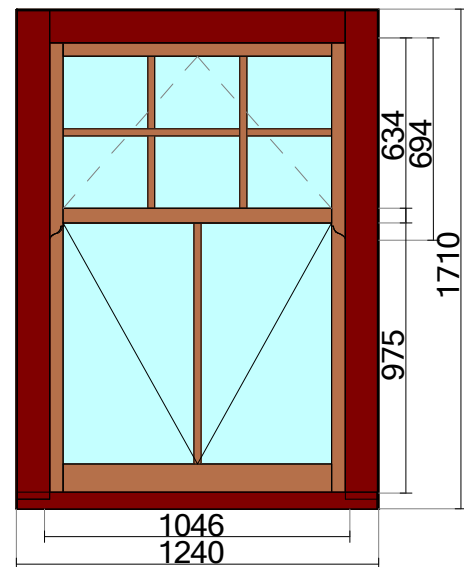

Glass type: 4/20/4 Argon Softcoat Low E - Clear Toughened - Black Spacer 1200 X 1660

Position: 4

Quantity: 1

Description: BOX SASHES - CORD & WEIGHTS


Cill projection:

Ext Paint Finish: WHITE FINISH: RAL 9016

Int Paint Finish: WHITE FINISH: RAL 9016

## Notes:

700mm FROM TOP OF BOX TO UNDER TOP SASH RAIL - CLEAR TOUGHENED GLASS TO BTM SASH ONLY WITH BLACK SPACER BAR - FURNITURE COLOUR BRONZE - WHITE ANGEL LOCK SASH RESRICTORS TO TOP SASH - TRICKLE VENT TO FRAME HEAD - 90mm ARCHITRAVE 2 @ 2000 / 2 @ 1500 - 50mm WINDOWBOARD @ 1400 -

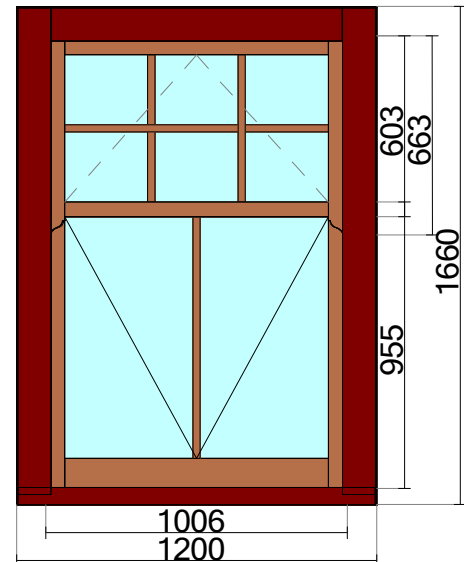

# PRODUCTION SHEET

Name: \_\_\_\_\_

Order: 1364

Customer:

Customer ref: JOSEPH EVANS

Description: AWAITING SIGN OFF 08-01-24

Frame Configuration: 200 - BOX FRAME - SLIDING SASH WEIGHTE

Timber: HARDWOOD

Paint finish: PAINT FINISH

Completion Date: 30/12/1899

Glass type: 4/20/4 Argon Softcoat Low E - Clear Toughened - Black Spacer 1200 X 1740

Position: 5

Quantity: 1

Description: BOX SASHES - CORD & WEIGHTS


Cill projection:

Ext Paint Finish: WHITE FINISH: RAL 9016

Int Paint Finish: WHITE FINISH: RAL 9016

## Notes:

760mm FROM TOP OF BOX TO UNDER TOP SASH RAIL - CLEAR TOUGHENED GLASS TO BTM SASH ONLY WITH BLACK SPACER BAR - FURNITURE COLOUR BRONZE - WHITE ANGEL LOCK SASH RESRICTORS TO TOP SASH - TRICKLE VENT TO FRAME HEAD - 90mm ARCHITRAVE 2 @ 2000 / 2 @ 1500 - 50mm WINDOWBOARD @ 1400 -

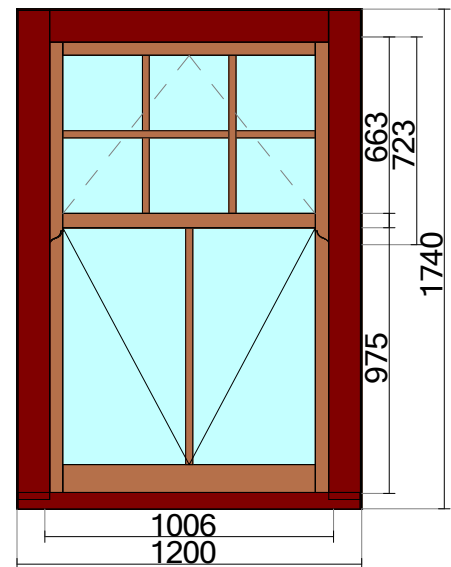

Glass type: 4/20/4 Argon Softcoat Low E - Clear Toughened - Black Spacer 1200 X 1740

Position: 6

Quantity: 1

Description: BOX SASHES - CORD & WEIGHTS

Cill projection:

Ext Paint Finish: WHITE FINISH: RAL 9016

Int Paint Finish: WHITE FINISH: RAL 9016

## Notes:

760mm FROM TOP OF BOX TO UNDER TOP SASH RAIL - CLEAR TOUGHENED GLASS TO BTM SASH ONLY WITH BLACK SPACER BAR - FURNITURE COLOUR BRONZE - WHITE ANGEL LOCK SASH RESRICTORS TO TOP SASH - TRICKLE VENT TO FRAME HEAD - 90mm ARCHITRAVE 2 @ 2000 / 2 @ 1500 - 50mm WINDOWBOARD @ 1400 -

