

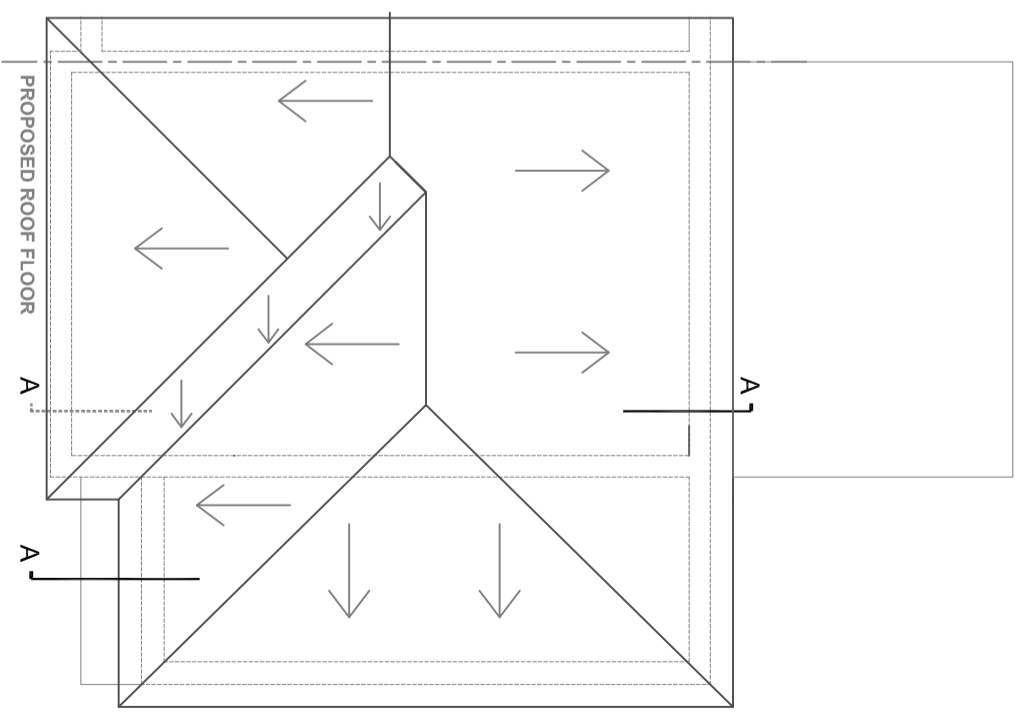
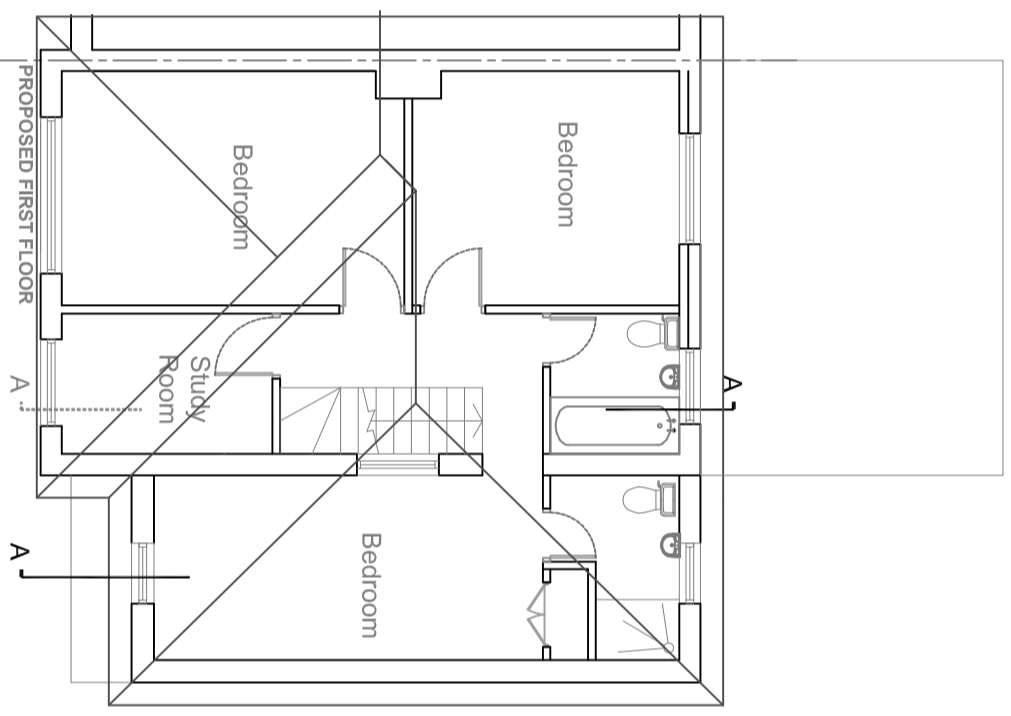


NOTES:

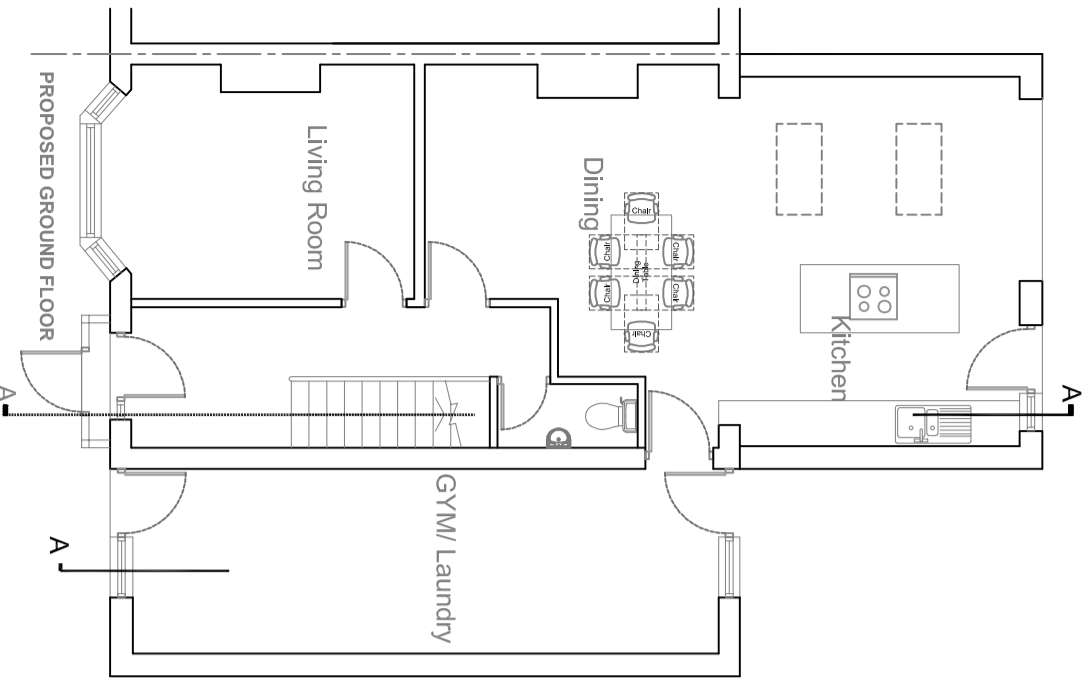

1:100 @ A3

PROJECT  
SIDE EXTENSION

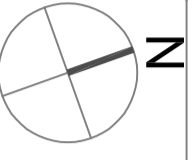

CLIENT:  
BIN YOU  
95 CORNISBOROUGH CRESECENT  
LONDON  
SE6 2SH

DWG. TITLE:		PROPOSED FLOOR PLANS
JOB No.	2406	
DWG. No.	03	
REVISION:		
DATE REVISED:		

SCALE:		1:100 @ A3
DRAWN:	W/A	
DATE:	17/05/2024	
COMMENT:	PLANNING	
FILE NAME	-	

**DE\_wale Consulting Ltd**  
1 ANGLESEA ROAD  
LONDON SE18 6EG  
TEL: 020 8305 7438  
FAX: 020 8305 7438  
MOBILE: 07949 526 155/ 07593 220978  
Email: wale@dewaleconsulting.co.uk

This drawing is copyright and must not be reproduced, copied or passed on without written consent of Dewale Consulting Ltd.