

# Survey Key:-

BO	Bollard
BB	Belisha Beacon
BT	BT Cover
CB	Telephone Control Box
CH	Coal Hole
CO	Unidentified Cover
Conc	Concrete
EP	Electricity Pole
FH	Fire Hydrant
FT	Face Profile Target
FW	Foul Water Drain Cover
GU	Drainage Gully Cover
GV	Gas Valve
Gas	Gas Cover
IC	Inspection Chamber Cover
LB	Letter Box
LP	Lamp Post
MC	Metal Drainage Channel
MH	Manhole Cover (round)
MP	Marker Post
RWP	Rain Water Pipe
SV	Water Stop Valve
SW	Storm Water Drain Cover
TCB	Telephone Call Box
TL	Traffic Light
TP	Telegraph Pole
TV	Cable TV Cover
WM	Water Meter Cover

	Survey Control Station
	Trail Pit
	Borehole
	Water Level (with date measured)
	Spot Level
	Tree (spread to scale)

*Some of these symbols may not appear on this drawing*

(c) The Intellectual Copyright of the data in this drawing belongs to Beacon Land Surveys Limited 2022


## Beacon Land Surveys

The Lodge  
Greenhough Road  
Lichfield  
Staffs. WS13 7AU  
Tel : 01543 417399  
Mob: 07764 585084  
email :- [office@beaconlandsurveys.co.uk](mailto:office@beaconlandsurveys.co.uk)


**Project:**  
176 Birmingham Road  
Shenstone Woodend

**Drawing:**  
Proposed Garden  
Landscaping

<b>Scales:</b>	<b>Drawn / Sheet Size</b>
1 : 100	mjs/A2
<b>Date:</b>	<b>Drawing No:</b>
April 2022	15-027-22-03b

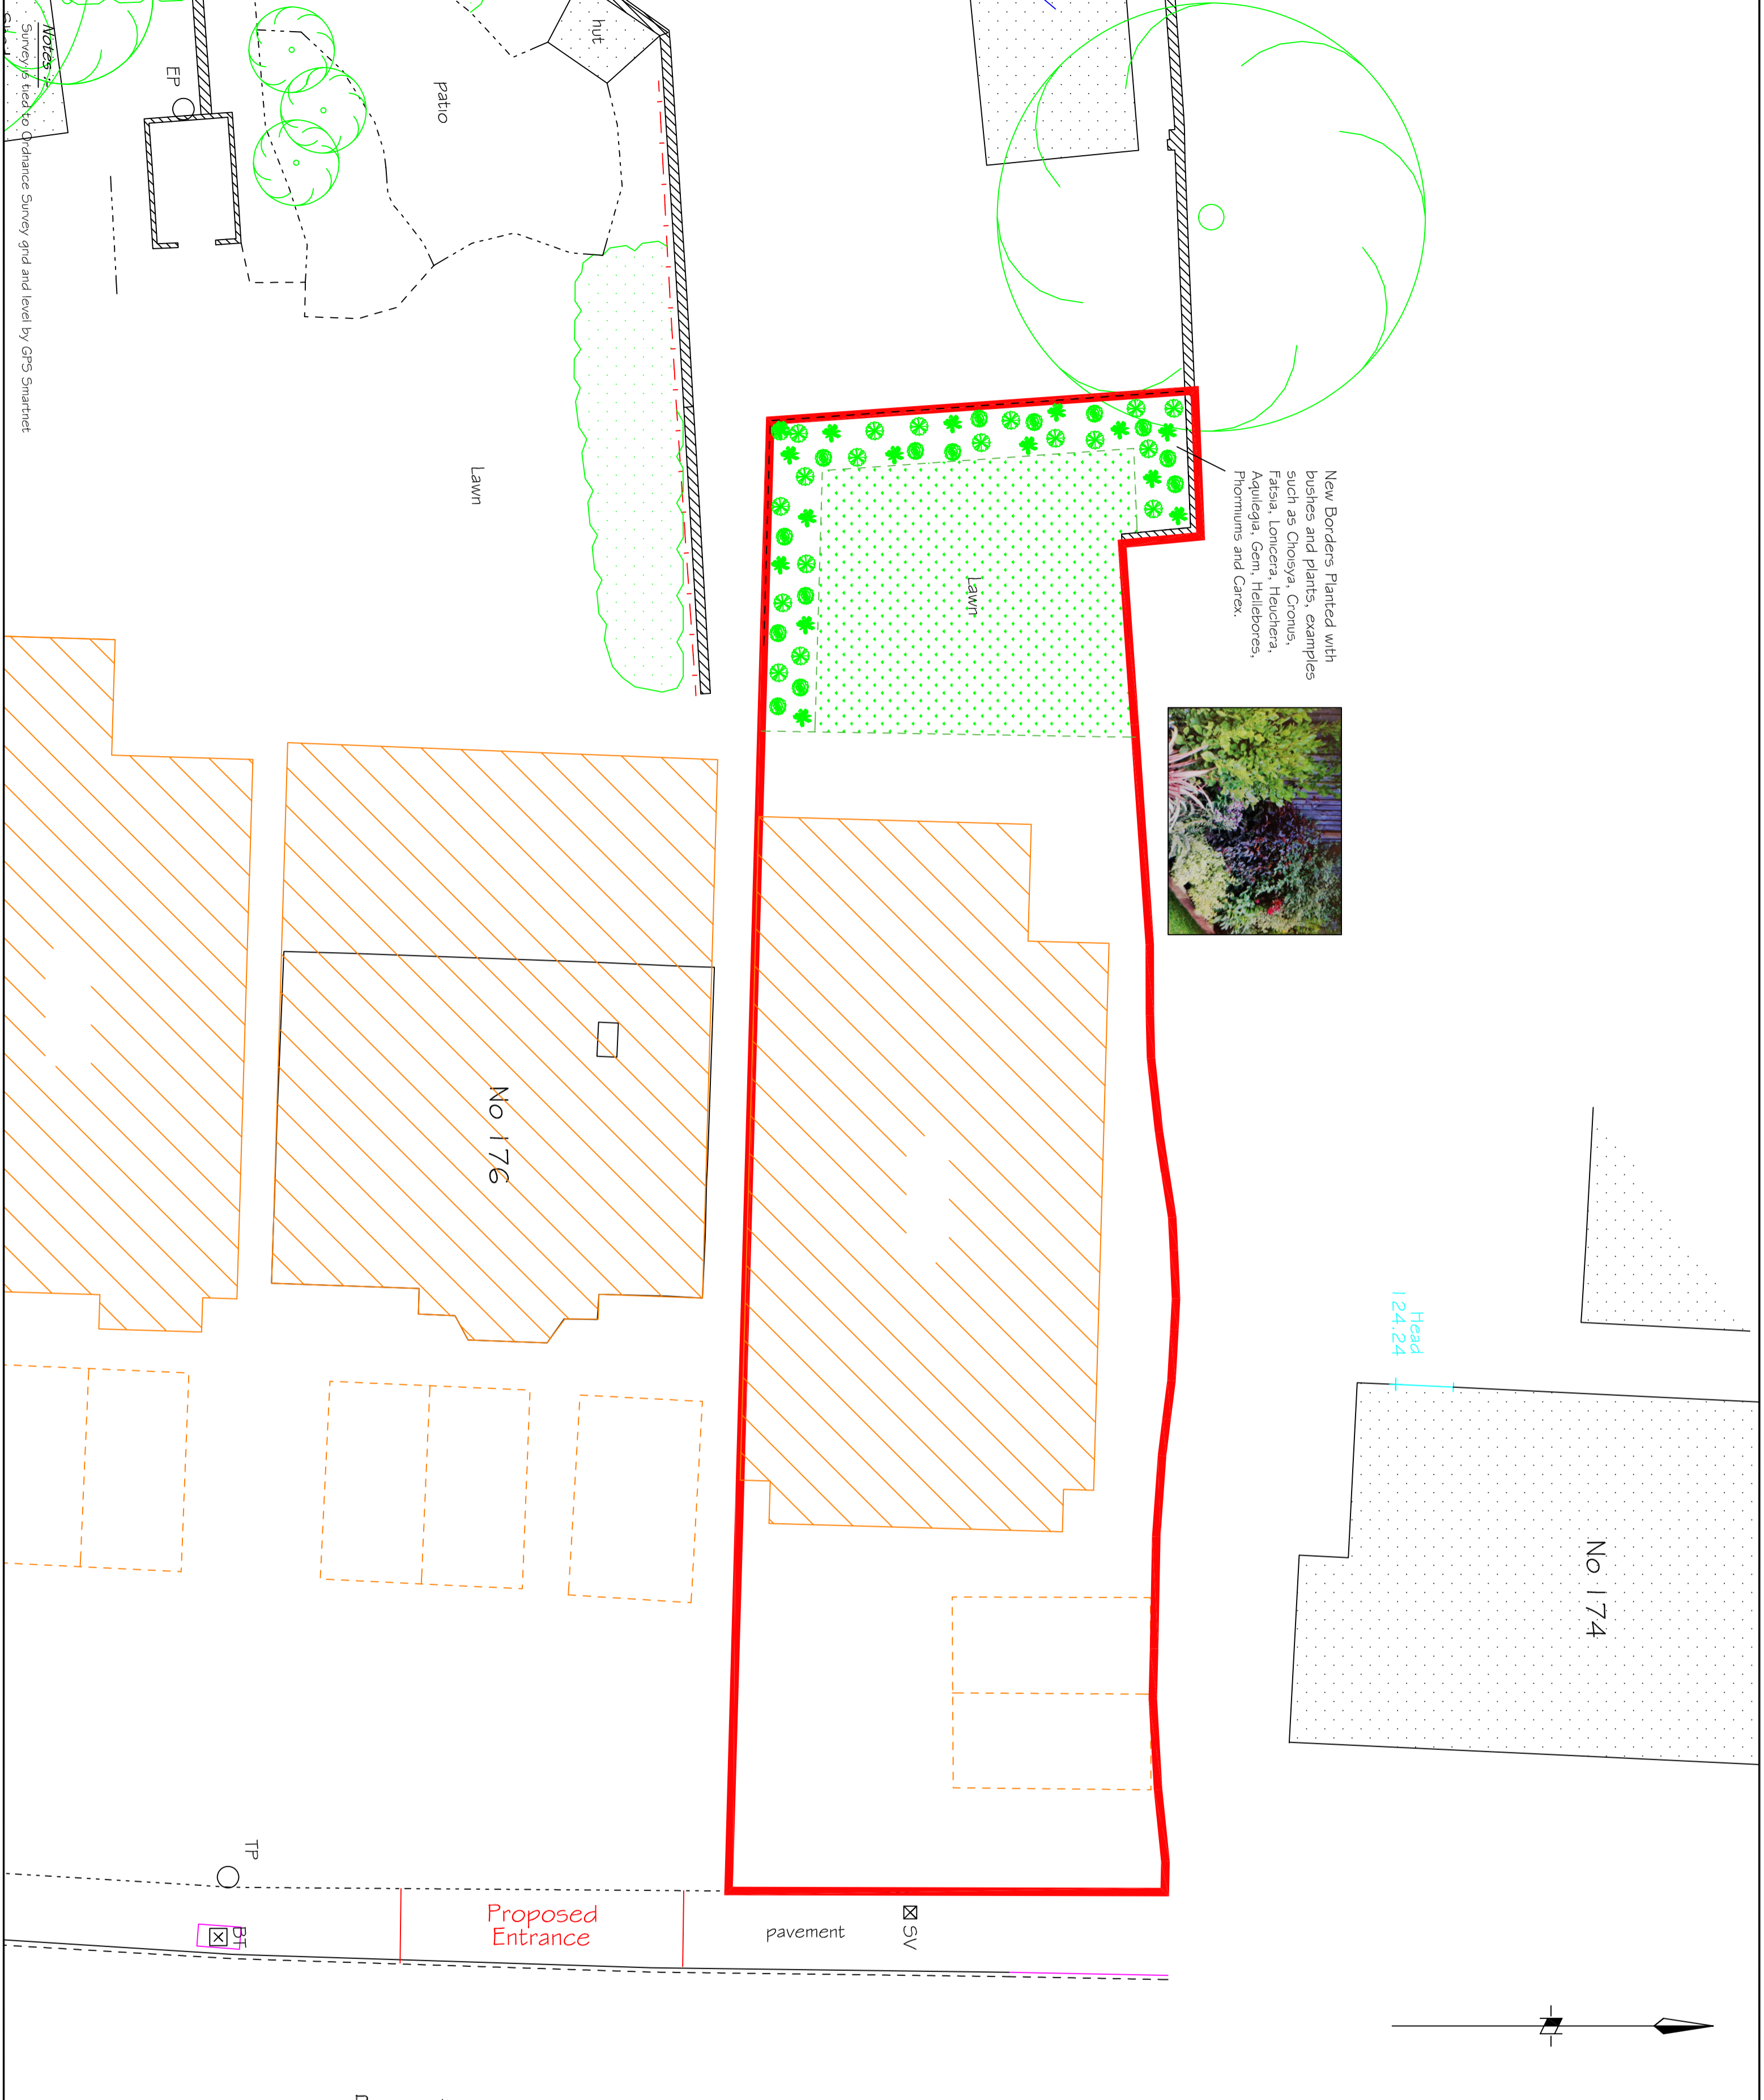

New Borders Planted with bushes and plants, examples such as Choisya, Cronus, Fatsia, Lonicera, Heuchera, Aquilegia, Gem, Hellebores, Phormium and Carex.

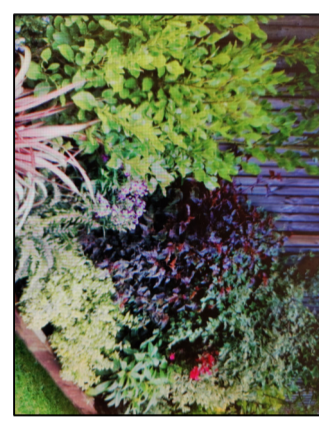

**Notes:**  
Survey is tied to Ordnance Survey grid and level by GPS Smartnet