






Extension Floorplan
Scale: 1:50



Proposed Rear Elevation
Scale: 1:100

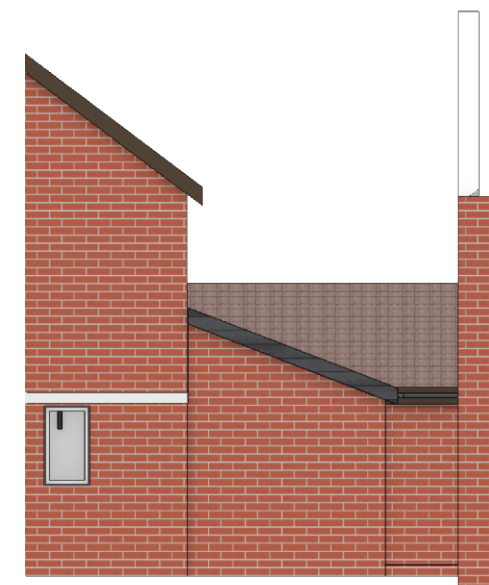

Proposed Right Elevation
Scale: 1:100

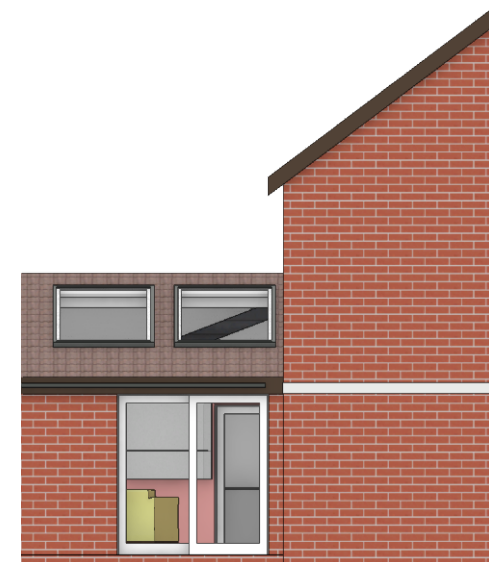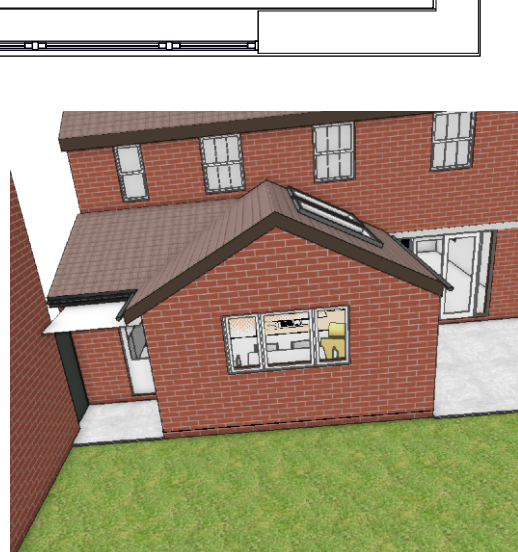

Proposed Left Elevation
Scale: 1:100

Note:
This drawing sheet is for planning application purposes only and should not be used as a reference for sitework. Dimensions are nominal, allowance should be made for build tolerances and internal plaster finishes. Final dimensions may vary, and will be subject to setting out on site. Underground drainage arrangements are assumed and should be confirmed. Drawing may only be used in agreement with Cadplan Architecture Ltd.

1:100 SCALE BAR



This bar is for indicative purposes only and when printed may incur a margin of error

ISSUES

5.0.	25/2/24	Plan 5a- planning application issue
4.0.	15/2/24	Concept 5 floorplan & visual
3.0.	13/2/24	Concept 4 floorplan & comparison plans
2.0.	7/2/24	Concept 3 floorplan
1.0.	24/1/24	Concept 1 & 2 floor plan options

No.	Date	Notes
-----	------	-------

DRAWING TITLE

PROPOSED PLANS AND ELEVATIONS

PROJECT

SINGLE STOREY REAR EXTENSION

ADDRESS

31 SWEETGRASS ROAD
LOCKING
WESTON S MARE
BS247BX

A3

CLIENT

JUDY CAESLEY

Scale: 1:100

Date: 28/12/23

Job No:2323

Drg No: 2323_s

Drawn by: AJH

Sht No: PL04

Status:

SURVEY

DESIGN DRAFT

PLANNING APPLICATION

CADPLAN ARCHITECTURE

Tickenham, North Somerset
m1078900 58406 e1 office@cad-plan.co.uk

© Cadplan Architecture Ltd retains full copyright on this design and drawings. unauthorised use is not permitted