



Site Location Map
Scale: 1:1250

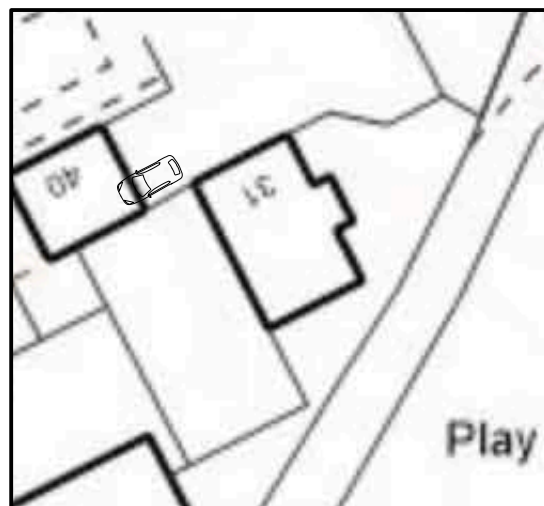

Site Plan- Existing
Scale: 1:500

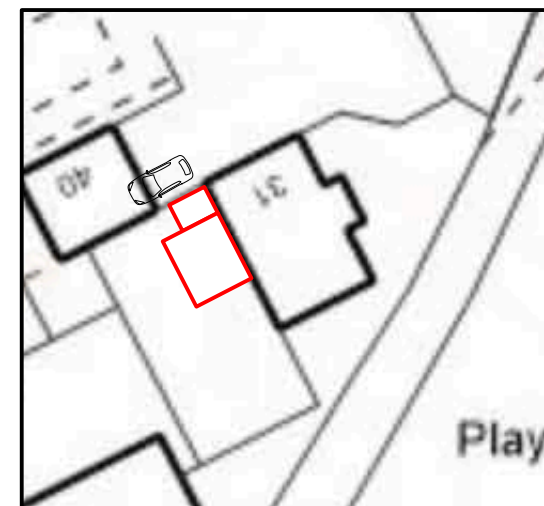

Site Plan- Proposed
Scale: 1:500

Note:
This drawing sheet is for planning application purposes only and should not be used as a reference for sitework. Dimensions are nominal, allowance should be made for build tolerances and internal plaster finishes. Final dimensions may vary, and will be subject to setting out on site. Underground drainage arrangements are assumed and should be confirmed. Drawing may only be used in agreement with Cadplan Architecture Ltd.

ISSUES		
5.0.	25/2/24	Plan 5a- planning application issue
4.0.	15/2/24	Concept 5 floorplan & visual
3.0.	13/2/24	Concept 4 floorplan & comparison plans
2.0.	7/2/24	Concept 3 floorplan
1.0.	24/1/24	Concept 1 & 2 floor plan options
No.	Date	Notes

DRAWING TITLE
SITE LOCATION & SITE LAYOUT PLANS

PROJECT
SINGLE STOREY REAR EXTENSION

ADDRESS
31 SWEETGRASS ROAD
LOCKING
WESTON S MARE
BS247BX

CLIENT
JUDY CAESLEY

Scale: 1:1250 & 1:500 Date: 28/12/23

Job No:2323 Drg No: 2323_s

Drawn by: AJH Sht No: PL04

Status:
SURVEY
DESIGN DRAFT 01
PLANNING APPLICATION

CADPLAN ARCHITECTURE

Tickenham, North Somerset
m | 078900 58406 e | office@cad-plan.co.uk
© Cadplan Architecture Ltd retains full copyright on this design and drawing, unauthorised use is not permitted