




WEST

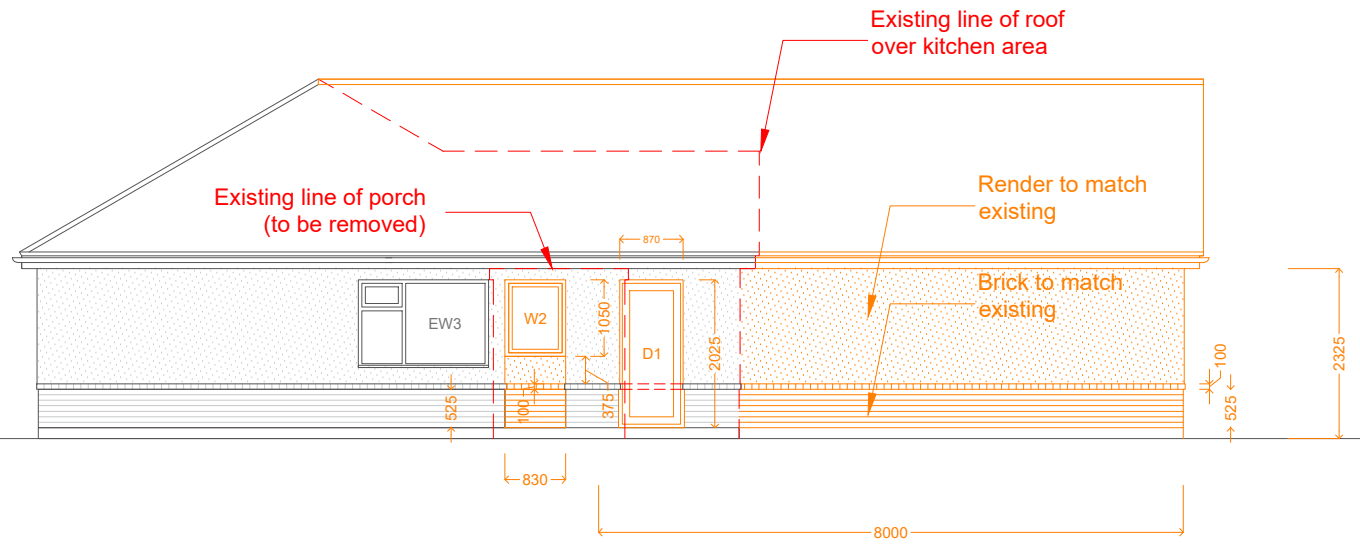

SOUTH

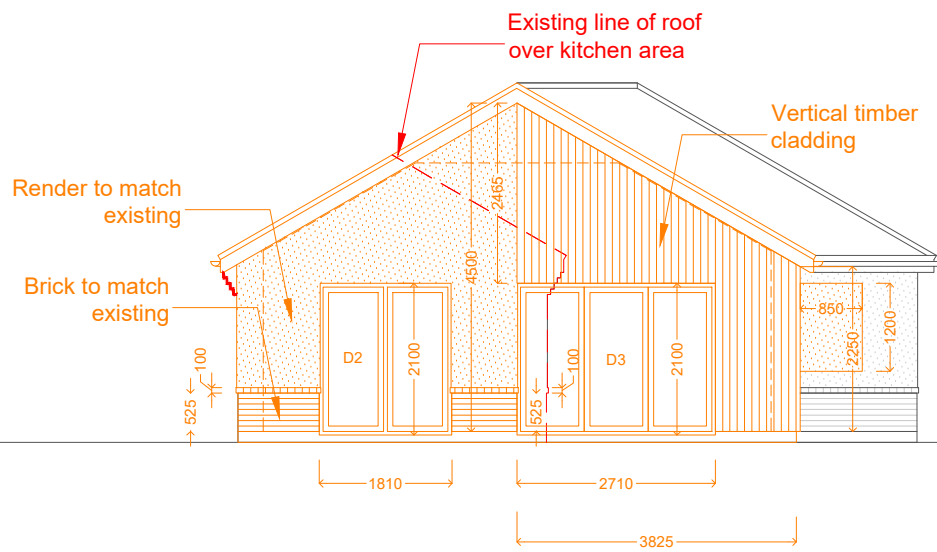

EAST

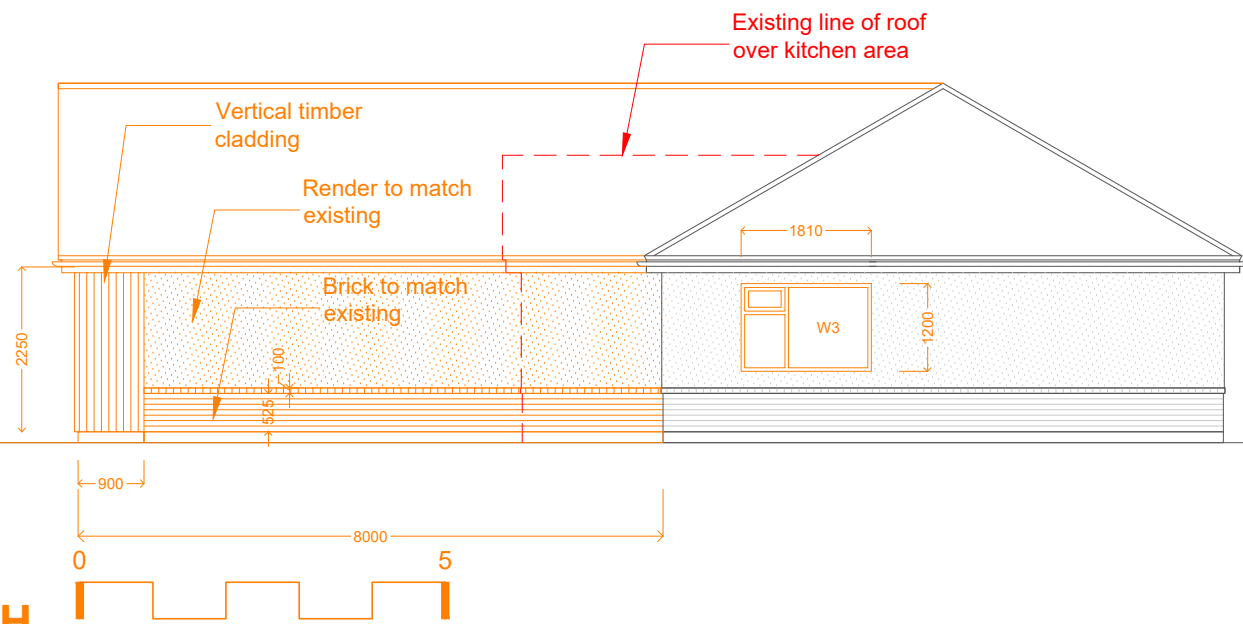

NORTH



- This drawing is protected by copyright law
- All dimensions to be checked on site
- Work to figured dimensions only
- Report discrepancies to Architect at once

Drawing Status:

-  Planning:
-  Building Regs:
-  Detail:

Rev: