

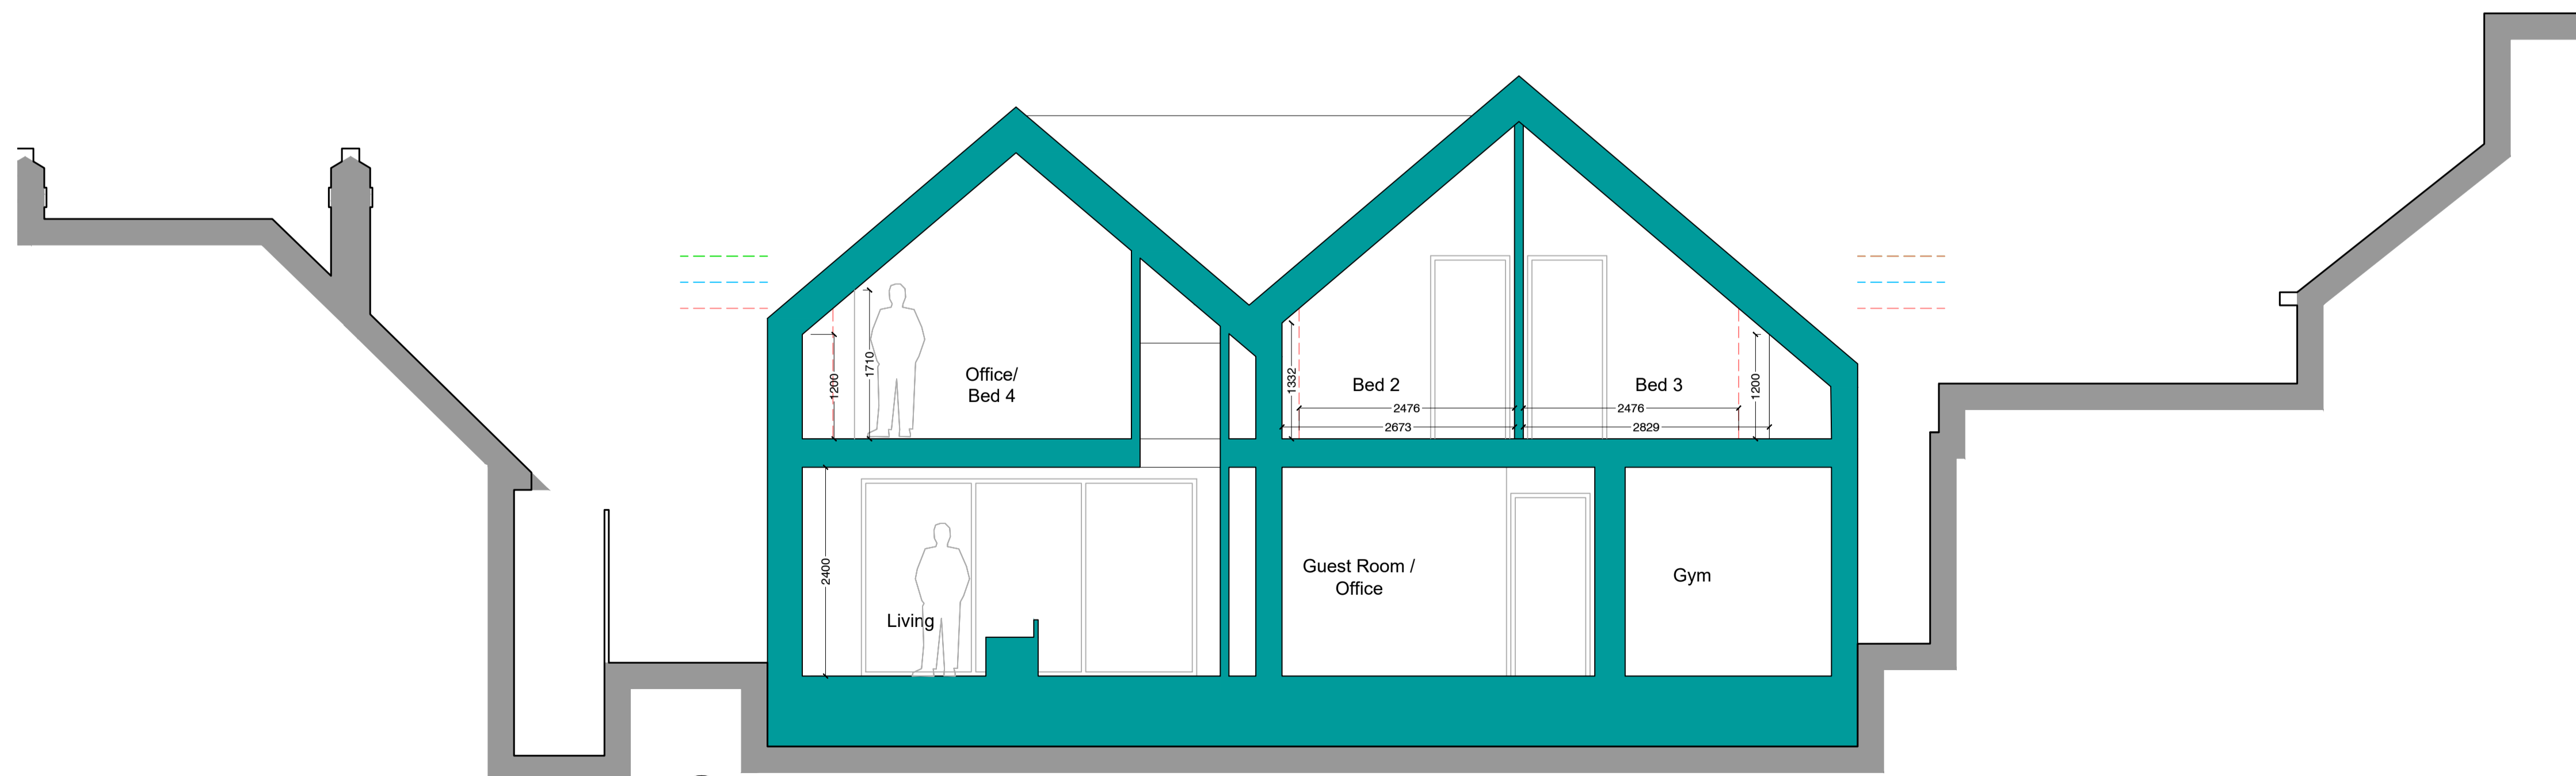


01 Section A - A  
Scale: 1:50

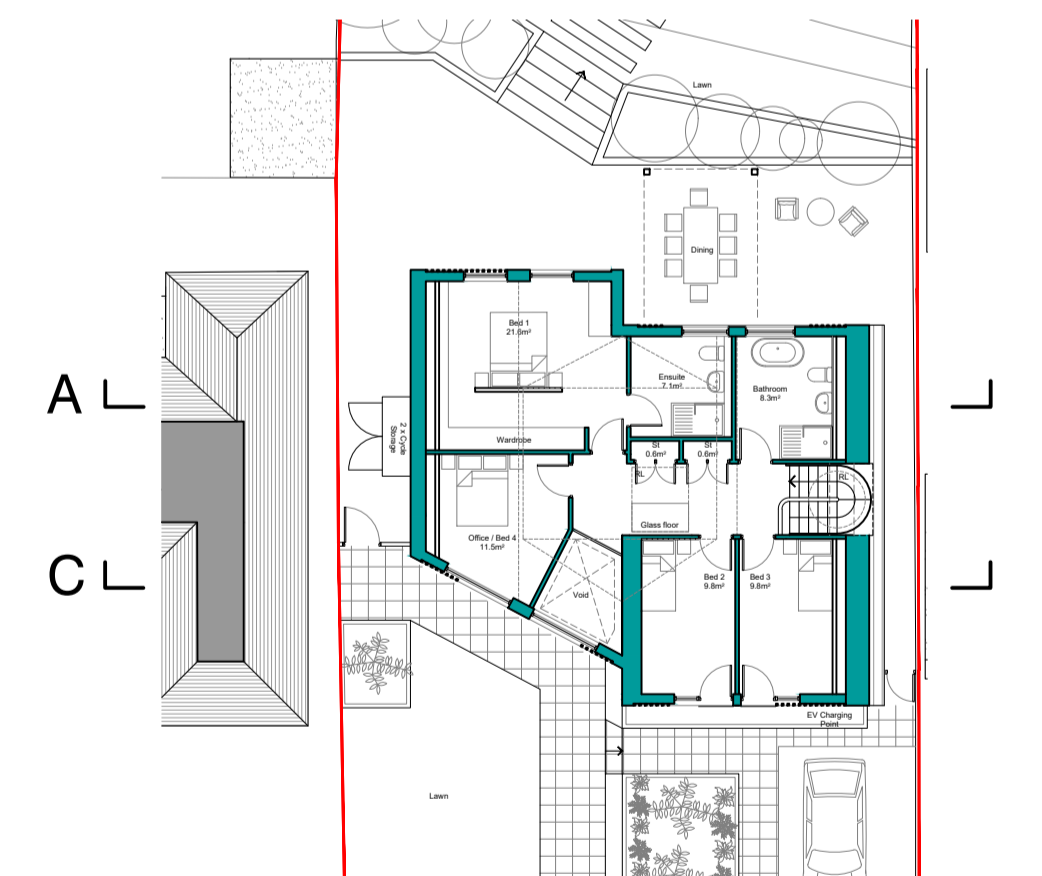

02 Section C - C  
Scale: 1:50

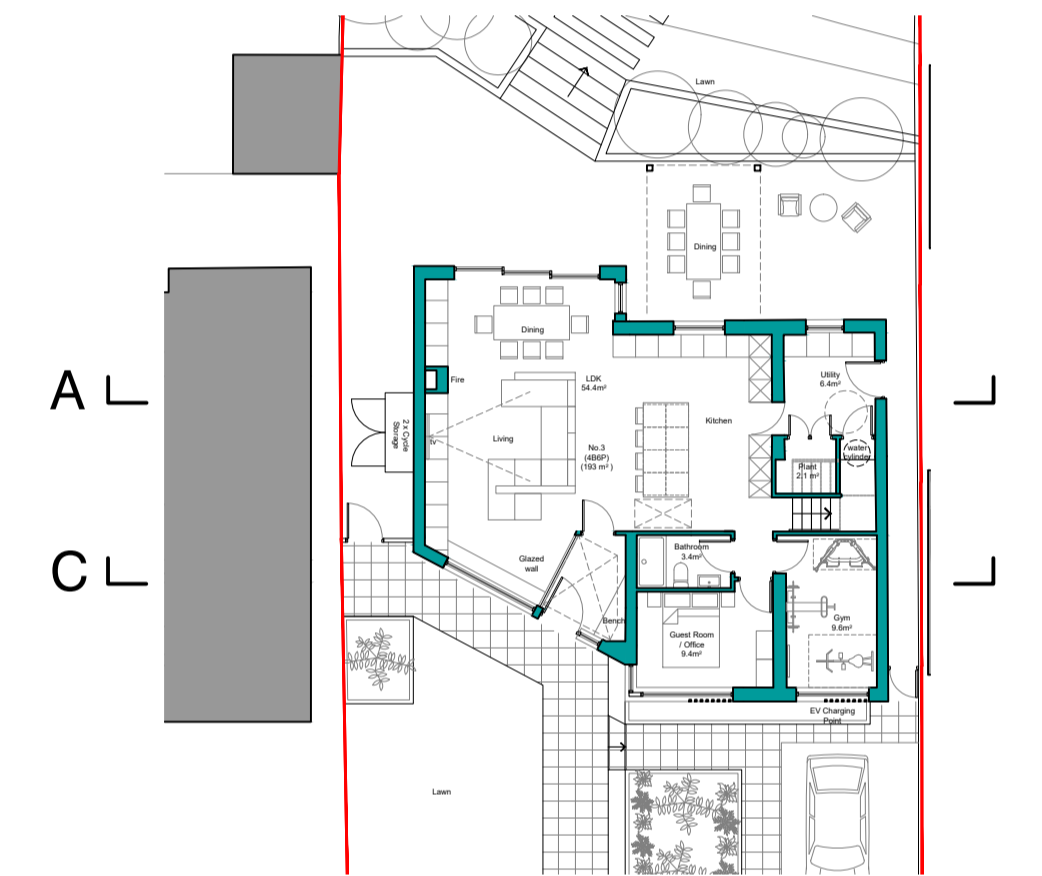

**PLANNING**

3 WESTMESTON AVENUE  
PROPOSED SECTIONS

DATE	REVISION	CHK
Scale in Metres		
0	1	2
5		

Do not scale this drawing except for planning purposes.  
All dimensions to be checked on site prior to construction & manufacture.  
This drawing is the property of EN Architects & is protected under the Copyright, designs and Patent Act 1988

job ref	NUMBER	REV	SCALE	STATUS
109	170	C	1:50@A1	