



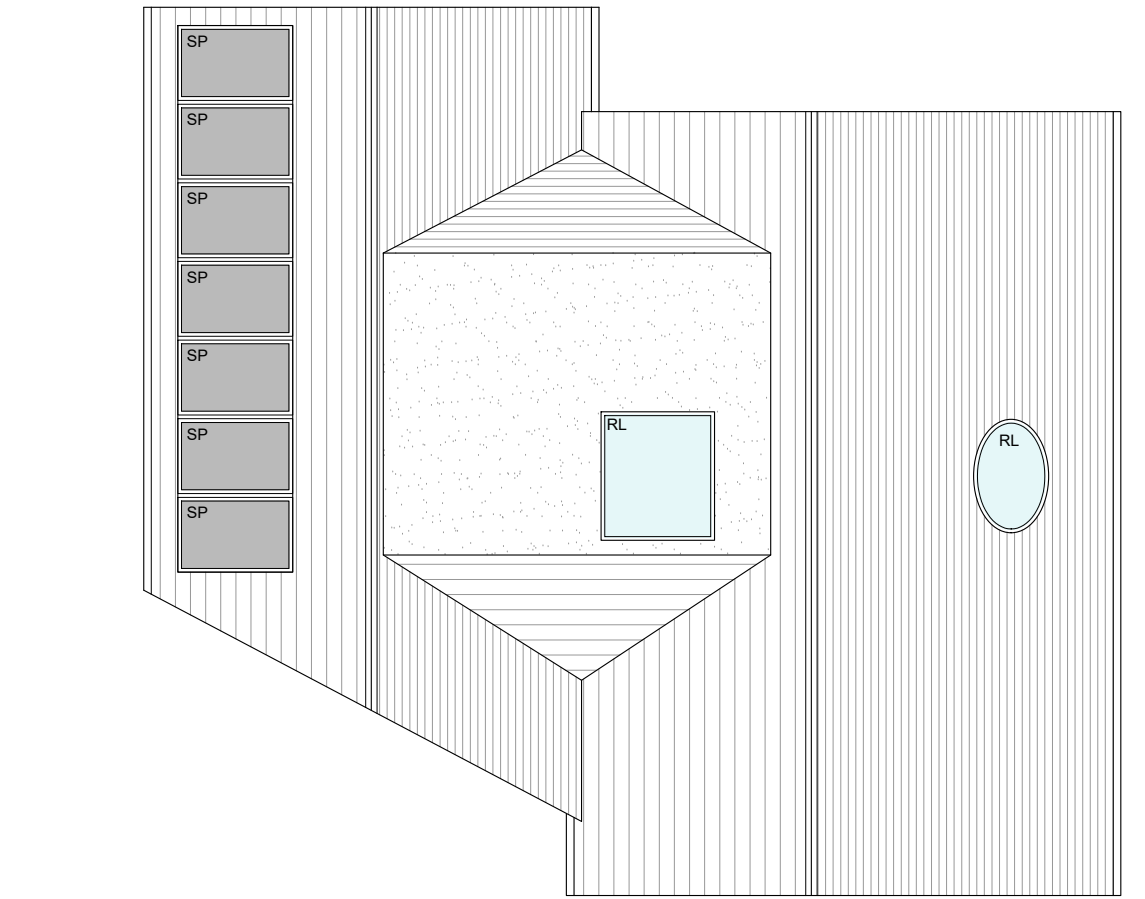

02 First Floor Plan
Scale: 1:100

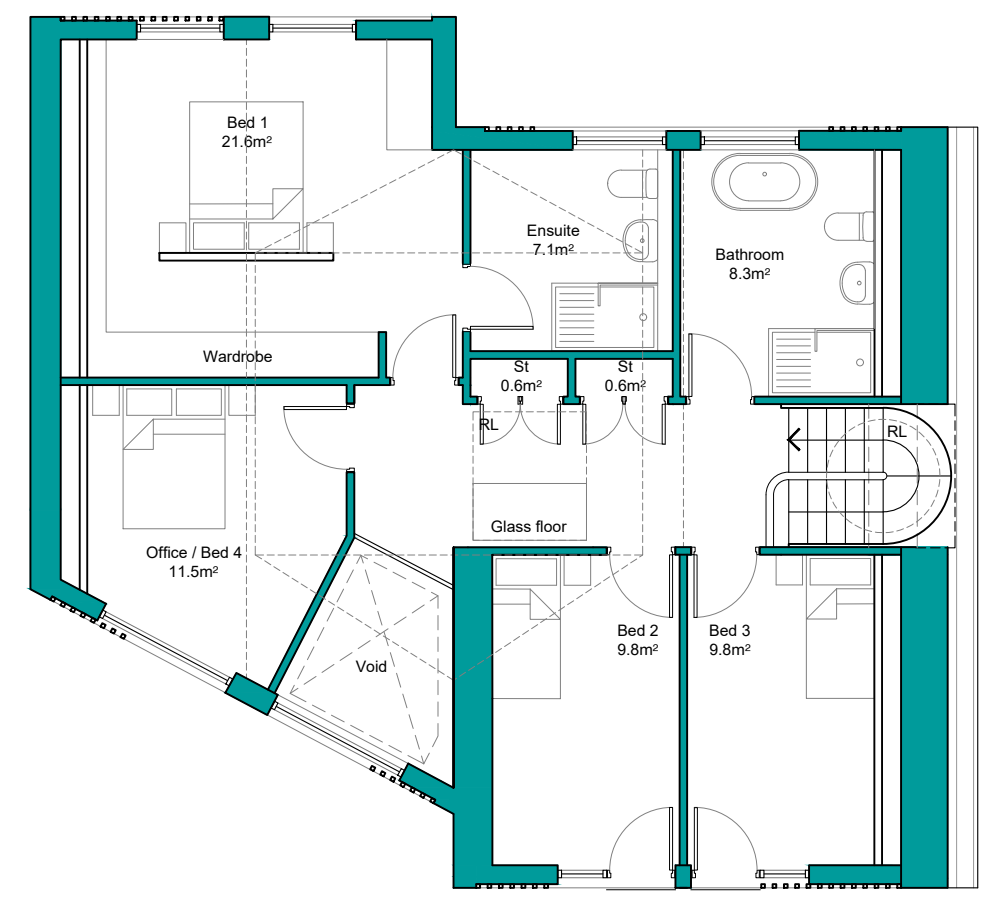

03 Roof Plan
Scale: 1:100

01 Ground Floor Plan
Scale: 1:100