
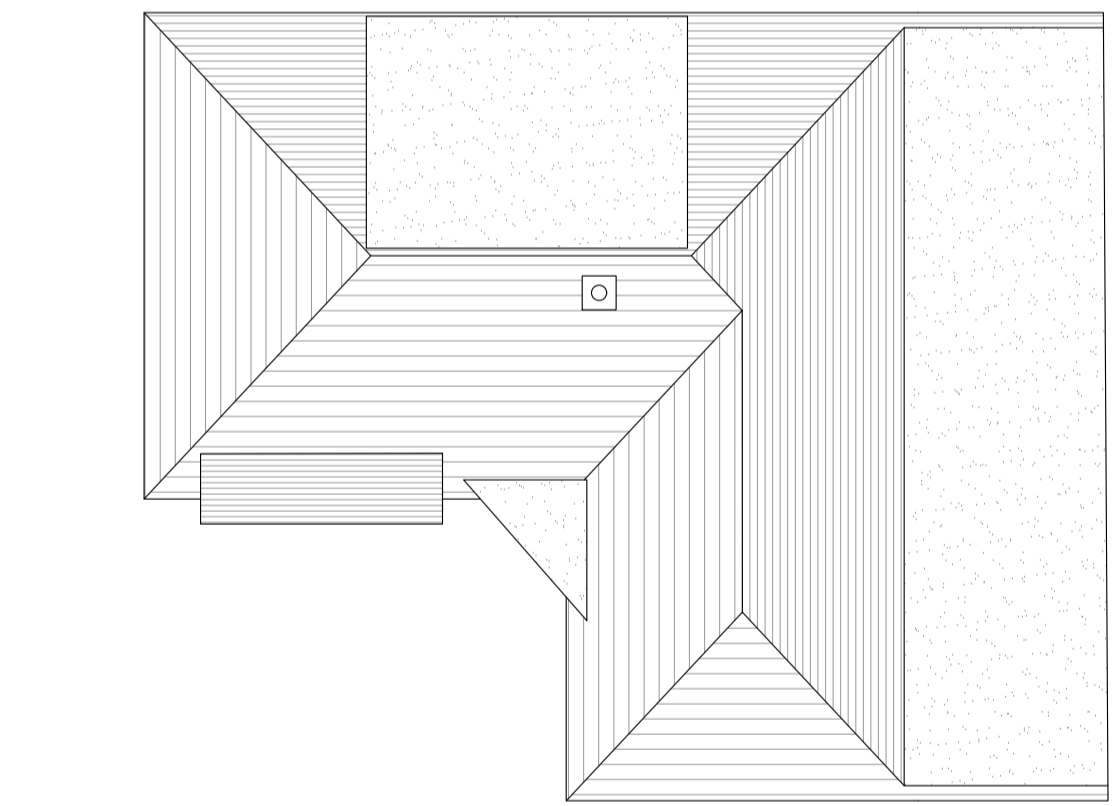


02 First Floor Plan  
Scale: 1:100

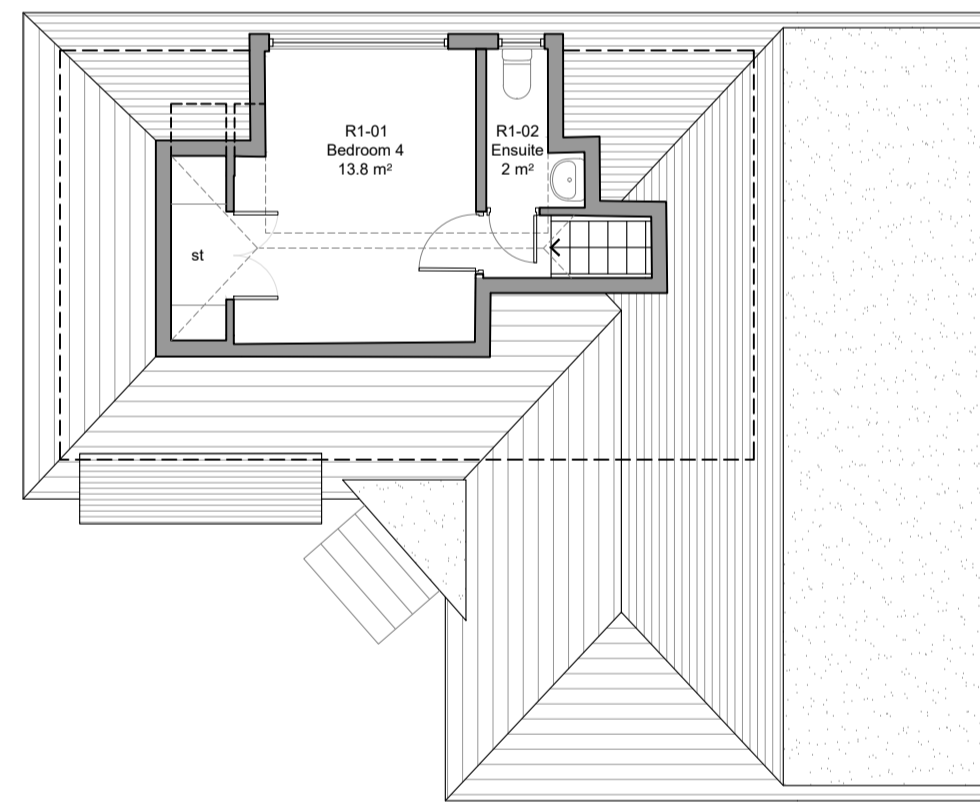

03 Roof Plan  
Scale: 1:100

01 Ground Floor Plan  
Scale: 1:100

DATE	REVISION	CHK
Scale in Metres 0 1 2 3 4 5 10		
<small>Do not scale this drawing except for planning purposes.            All dimensions to be checked on site prior to construction &amp; manufacture.            This drawing is the property of EN Architects &amp; is protected under the Copyright, designs and Patent Act 1988</small>		



PLANNING			STATUS
3 WESTMESTON AVENUE		LOCATION	
EXISTING PLANS			
job ref	NUMBER	REV	SCALE
109	050	B	1:100@A1