


GROUND FLOOR PLAN 1:100 @ A3
PROPOSED

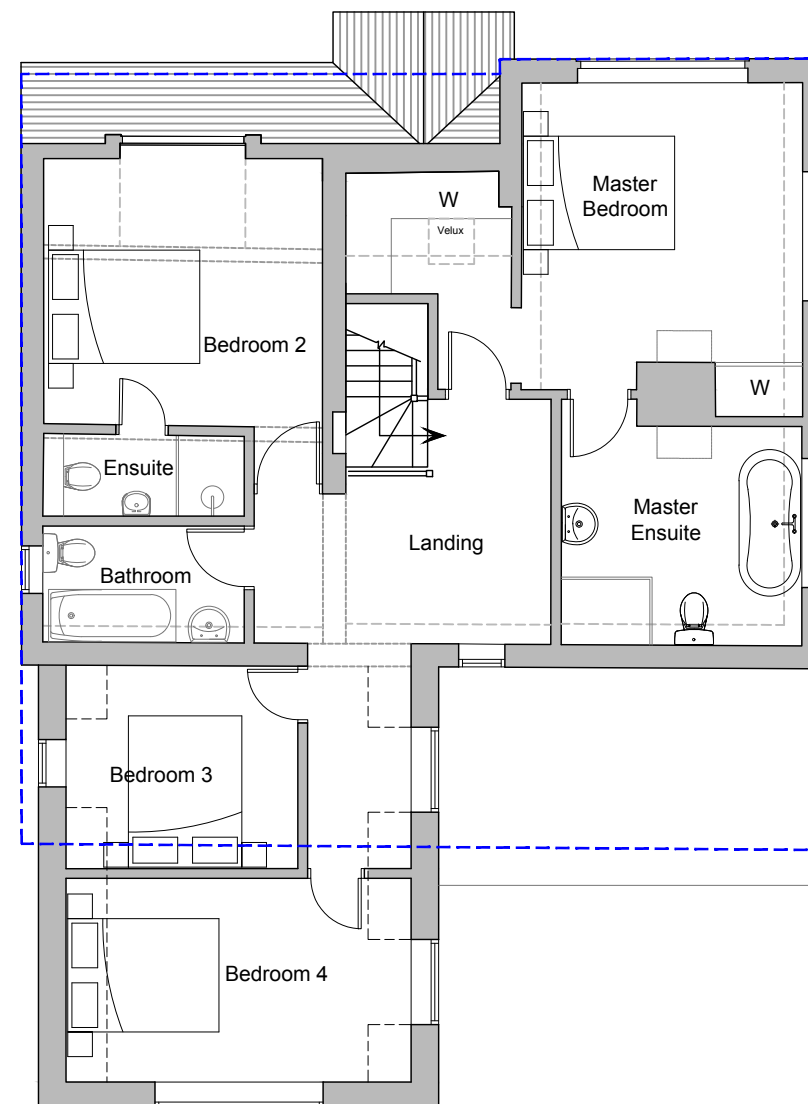

FIRST FLOOR PLAN 1:100 @ A3
PROPOSED

existing house footprint

© jbarchitecture, all rights reserved.
Use figured dimensions only.
All dimensions are to be checked on site before any work is carried out. Please contact the Architect immediately regarding any discrepancies discovered on site.

Rev.	Notes	Date
B	External Amendments	12.02.24
A	Footprint reduced	28.11.23



JB ARCHITECTURE
The Bricks, Manor Farm Barns
Chichester, West Sussex,
PO20 7PL

T: 01243 785342
E: admin@jbarch.co.uk
W: www.jbarch.co.uk

Project
Tree Tops
West Marden
PO18 9EU

Drawing
Proposed
Floor Plans

Drawn By
CD Scale
1:100 @ A3

Date
Aug 2023 Revision
B

Drawing No.
D6020 - DPA - 004

SCALE BAR 1:100

