

Presentation for
STARBUCKS
Lewes

NIS SIGNS

NIS Signs (Leicester) Ltd

51 Marlow Rd, Leicester, LE3 2BQ

☎ 0116 270 6228

@ info@signs-nis.co.uk

🌐 www.signs-nis.co.uk



NIS SIGNS

1 Off, 7500mm Internally Illuminated Totem Pole Sign - 1:50 @ A3

Double sided internally illuminated post mounted sign boxes.

Siren Logo :

2x 1800mm DIA x 50mm Rim and return rings having Starbucks Green translucent Siren logo to face.
Sign illuminated by LED's positioned on clear acrylic divider suspended from within. Carc painted Satin Black.

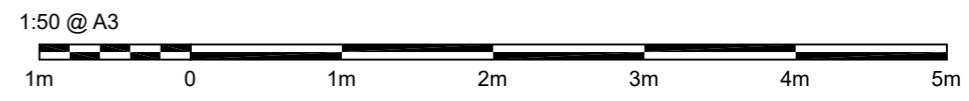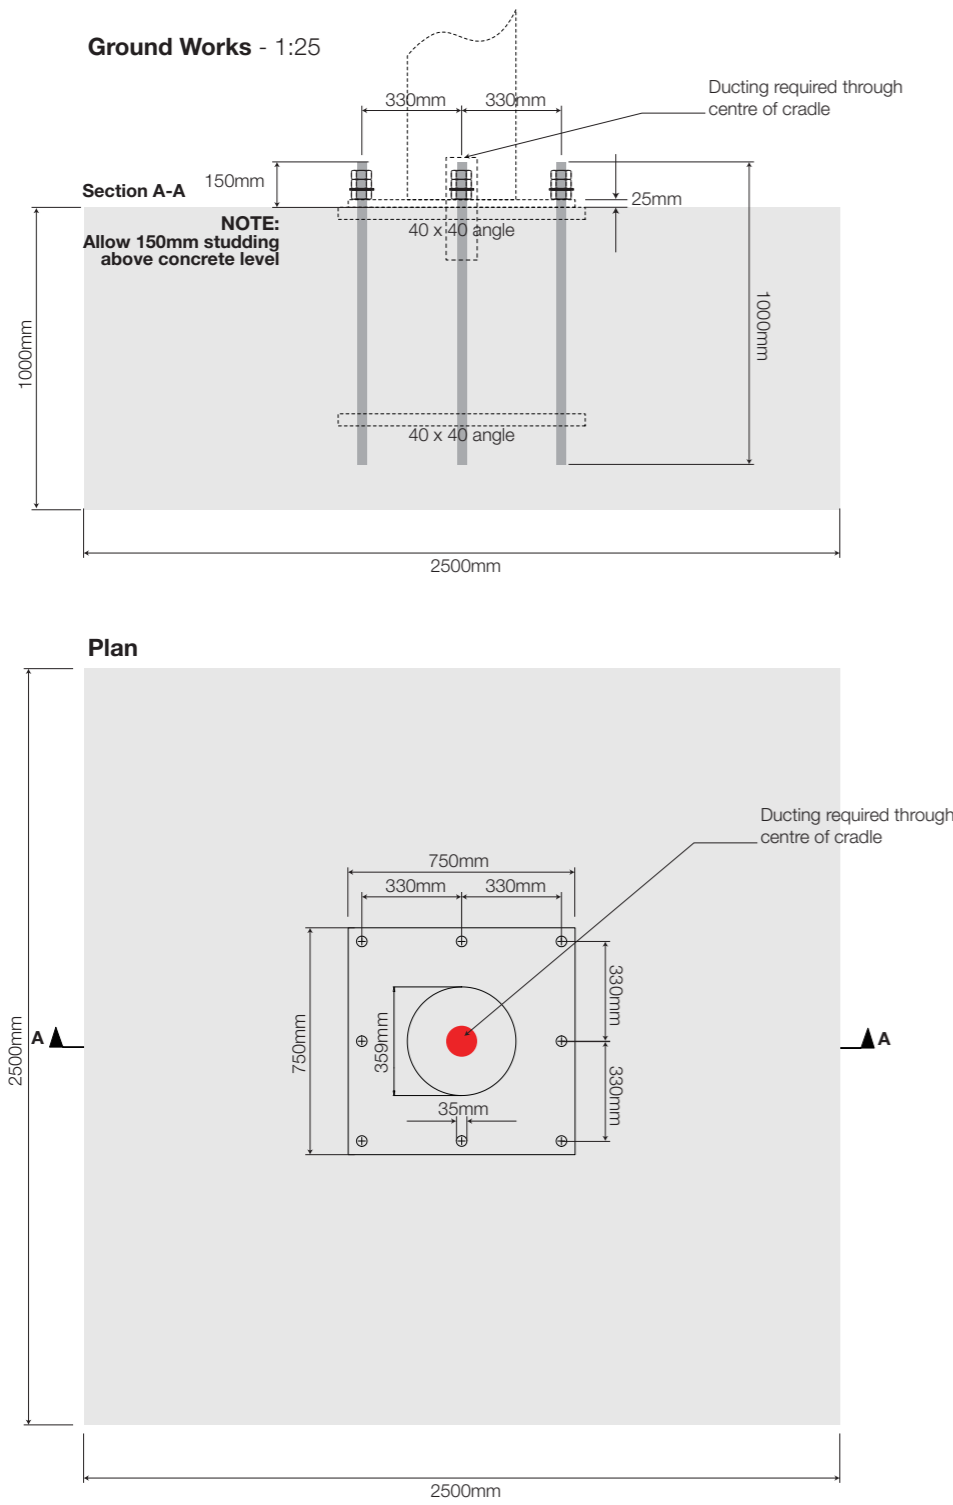

NIS SIGNS

NIS Signs (Leicester) Ltd
51 Marlow Rd, Leicester, LE3 2BQ

☎ 0116 270 6228
@ info@signs-nis.co.uk
🌐 www.signs-nis.co.uk

Client: Starbucks

Address: Lewes

Drawing no: 23-107

Job location: Jobs\Starbucks\Lewes

Drawn by: AH

Rev: 4

Date: 28/02/23

Revision notes:

- 0) Initial issue
- 1) Change to 4M totem - 28/02/23 AH
- 2) Change to 9M totem - 07/12/23 AH
- 3) Change to 7M totem - 02/01/24 SR
- 4) Change to 7500mm totem - 29/01/24 AH

All site dimensions to be verified prior to manufacture.
Do not scale from this drawing Copyright 2023.
This document is the property of NIS Signs and must not be used, reproduced or disclosed to any persons without the written consent of NIS Signs.