



key:-	ceiling height
ch	ceiling height
fl	Floor level relative to external survey
h	head height from floor
in	immersion heater
min	minimum height from floor
max	maximum height from floor
s	sill height from floor
u/s	height to underside

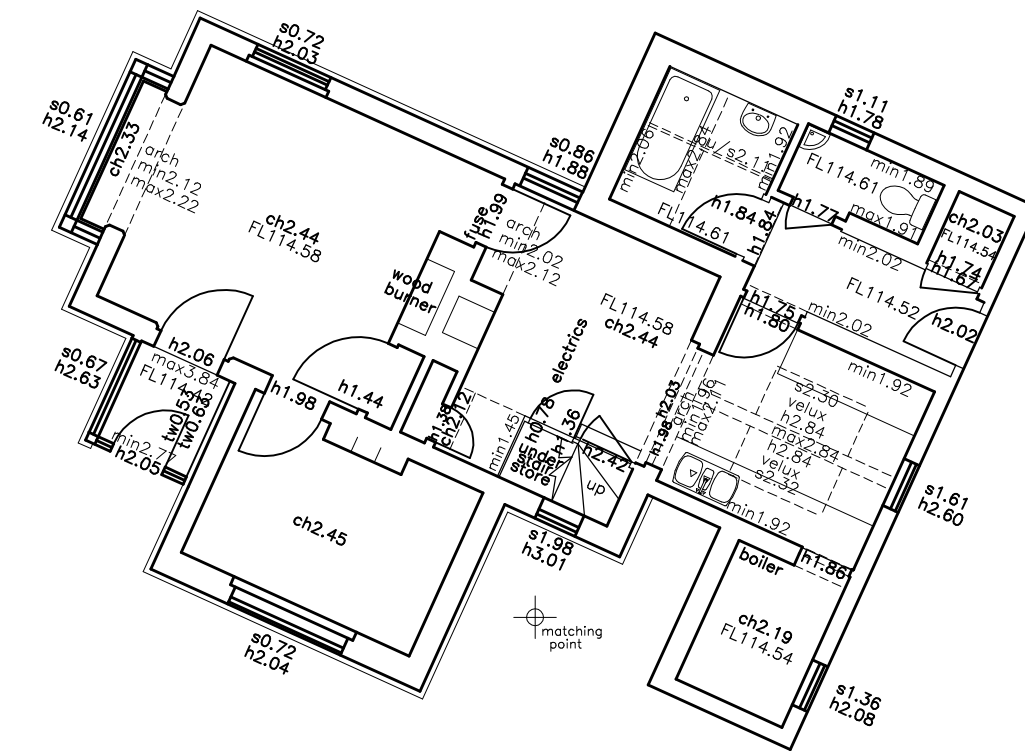

GROUND FLOOR PLAN

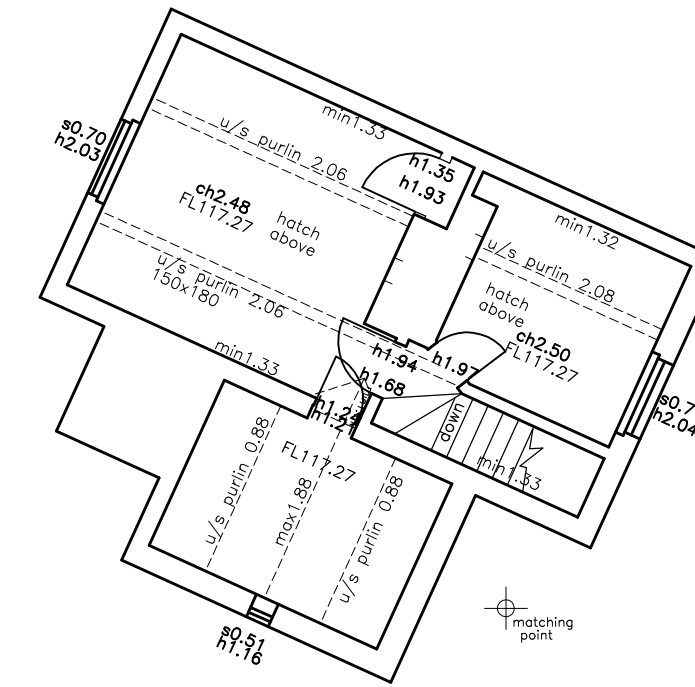

FIRST FLOOR PLAN



110.0m DATUM  
NORTH ELEVATION



110.0m DATUM  
EAST ELEVATION



110.0m DATUM  
SOUTH ELEVATION



110.0m DATUM  
WEST ELEVATION

NOTES:  
LEVELS RELATE TO DS DATUM  
TREE SPECIES SHOULD BE VERIFIED WHERE OF CRITICAL IMPORTANCE  
THE ARCHITECT SHOULD SATISFY HIMSELF THAT ALL TREES LIKELY TO AFFECT HIS DESIGN HAVE BEEN SHOWN  
INTER CONNECTION OF MANHOLES SHOULD BE VERIFIED WHERE OF CRITICAL IMPORTANCE USING CCTV  
PIPE SIZES & INVERTS DETERMINED WITHOUT ENTRY INTO MANHOLE  
ALL DIMENSIONS & LEVELS SHOWN IN METRES  
ON SITE DIMENSION ACCURACY IS TAKEN RELATIVE TO THE PRINTED SCALE AND SHOULD BE CHECKED ON SITE WHERE OF CRITICAL IMPORTANCE

**P STUBBINGTON  
LAND SURVEYS LTD**

THE MEAD  
DURLEY BROOK ROAD  
DURLEY  
SOUTHAMPTON  
HAMPSHIRE  
SO32 2AR  
TEL : 023 8060 1876  
MOBILE: -  
07973 348165  
EMAIL: -  
PAUL@PSLANDSURVEYS.COM

CLIENT:-	F KINCHIN
CONTRACT:-	NORTH LODGE PARK LANE UPPER SWANMORE
TITLE:-	BUILDING SURVEY
SCALE:-	1: 100 @A1
DRAWING NO.	8853/02
DATE:-	NOVEMBER 2020
SURVEYOR:-	PS