

117600N

458200E

458250E

117550N

117500N


117400N

458150E

458200E

458250E

bt	British Telecom
cb	Control Box
cl	Cover Level
ctv	Cable Television
dk	Drain Kerb
el	Electric
ep	Electricity Pole
fh	Fire Hydrant
gu	Gully
gsv	Gas Stop Valve
ht	Height
ic	Inspection Cover
il	Invert Level
lp	Lamp Post
mkr	Marker
o/h	Overhead
pb	Post Box
pxg	Pan Crossing
rp	Name Plate
rs	Road Sign
sv	Stop Valve
tb	Telephone Box
tl	Traffic Light
tt	Top of Tree
tn	Threshold
tw	Top of Wall
url	Unable to Lift
vp	Vent Pipe
wm	Water Meter
wsv	Water Stop Valve

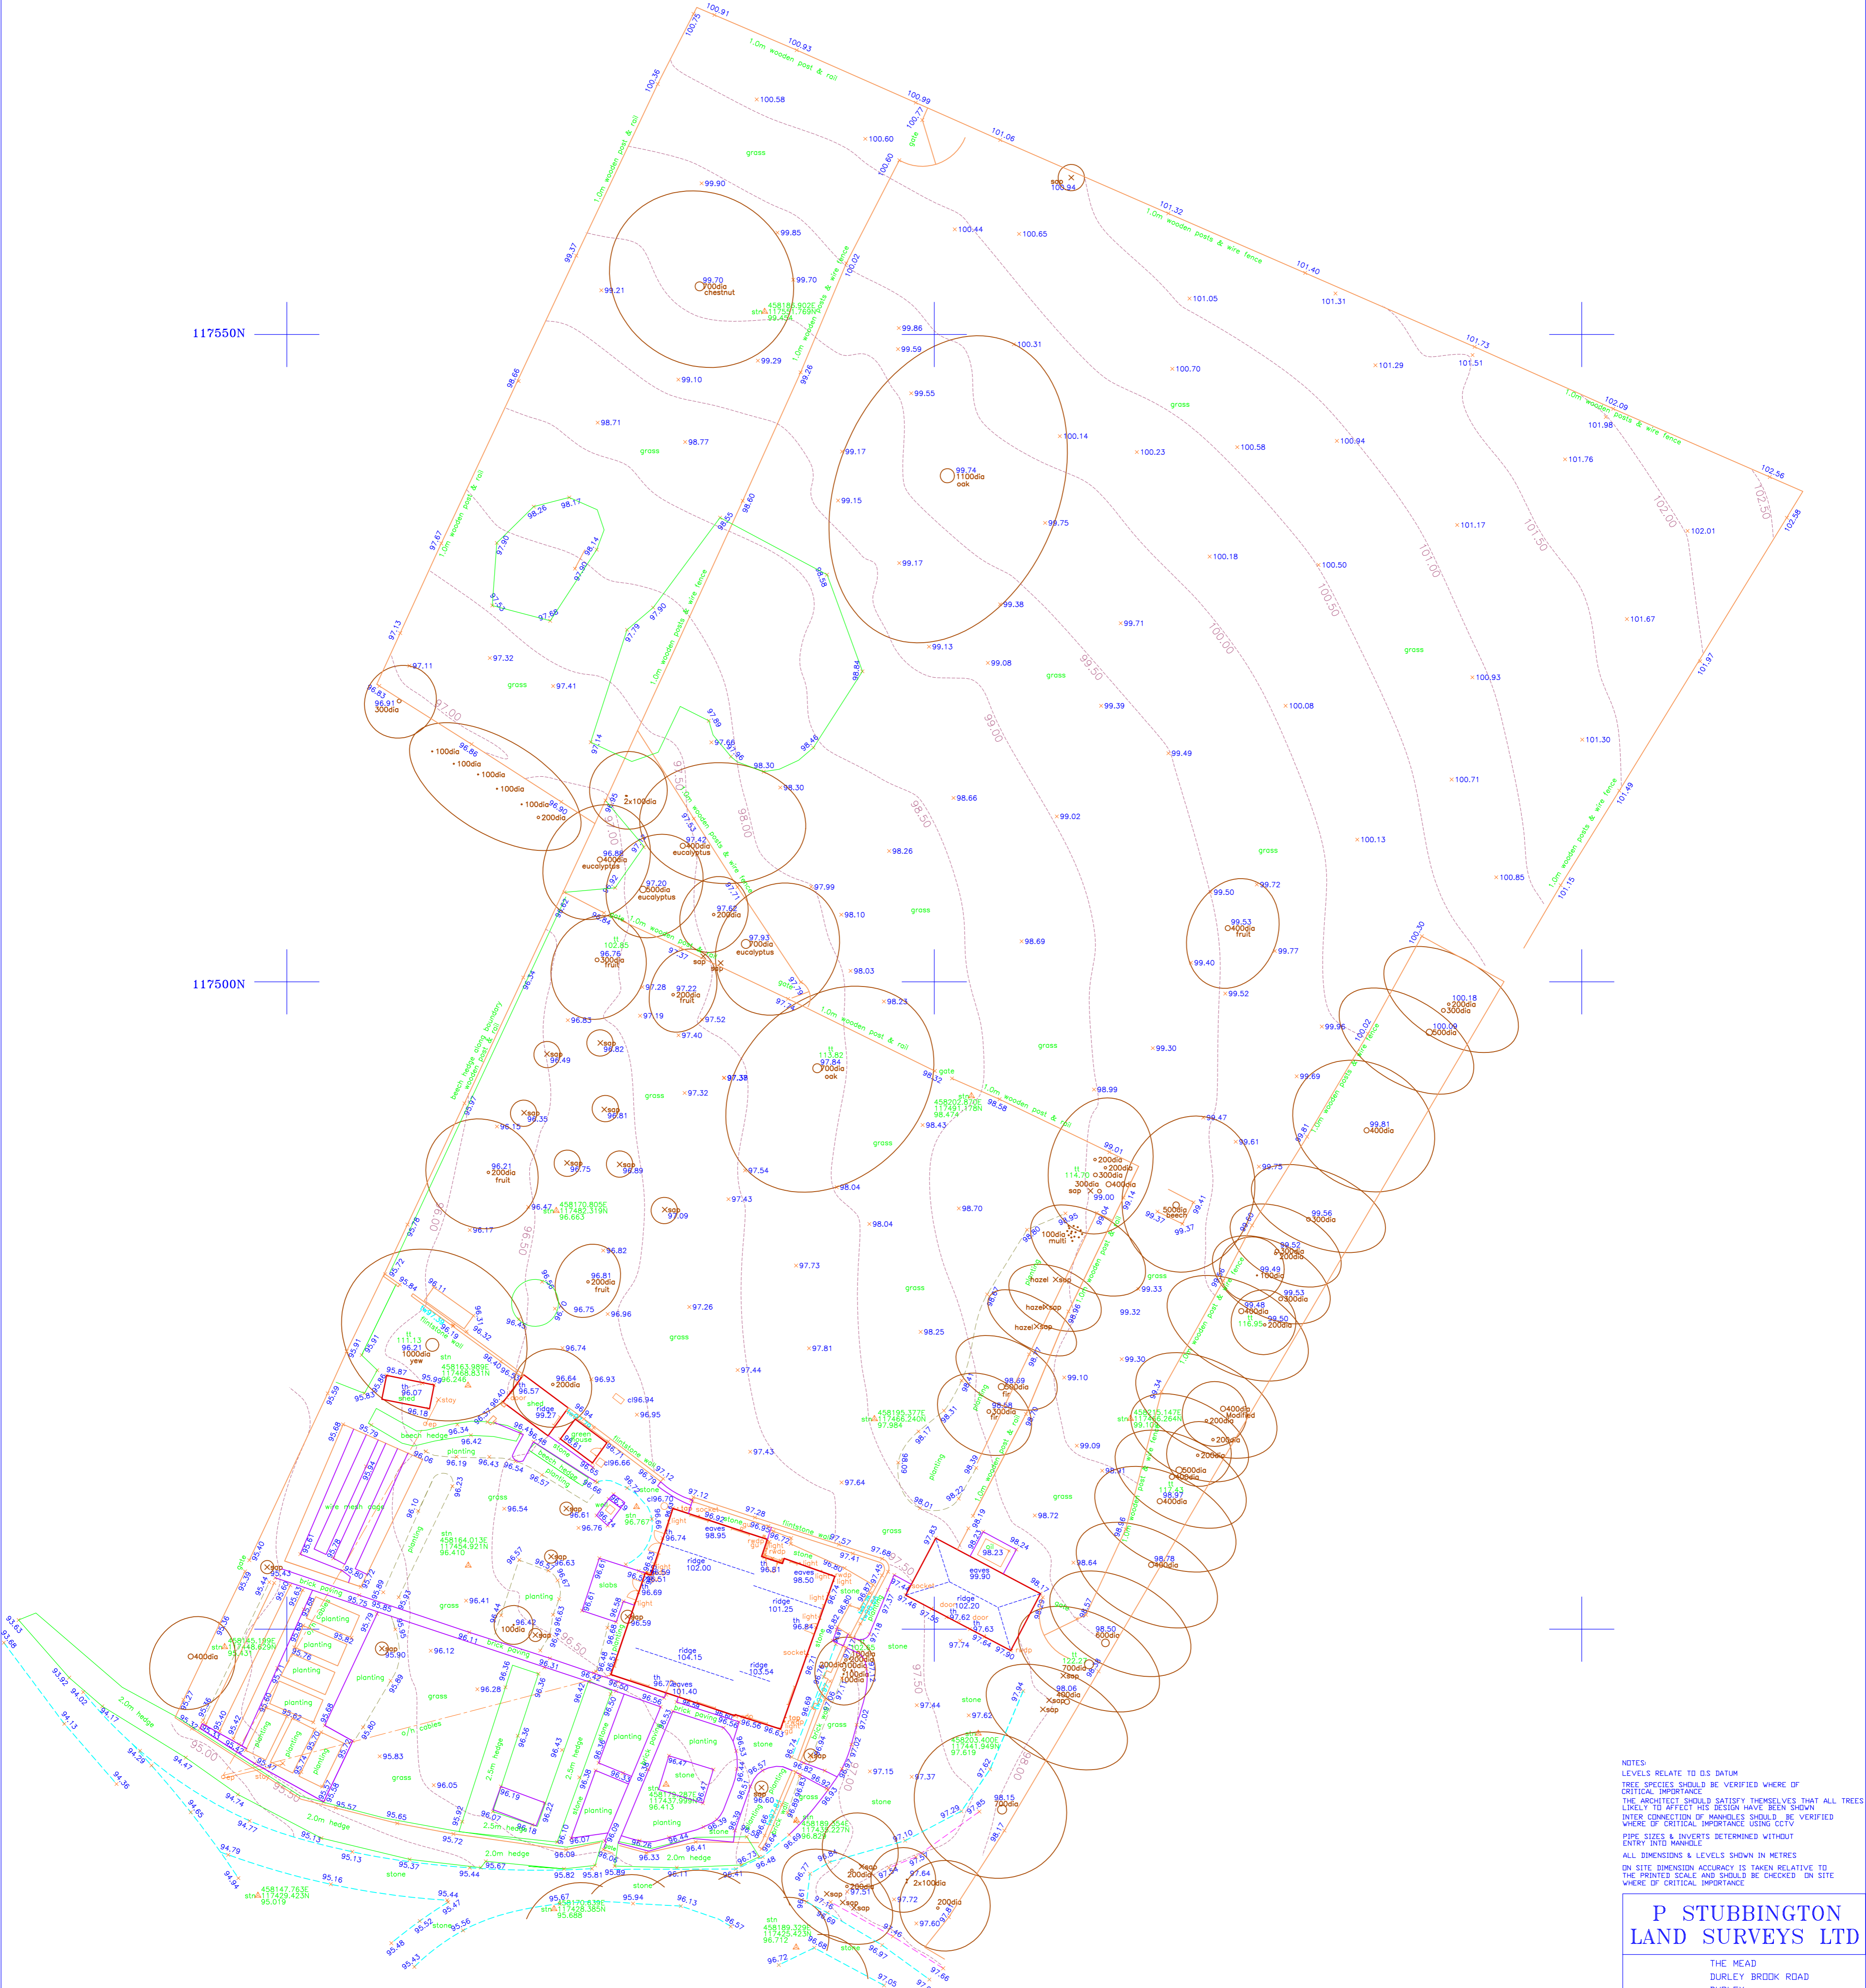

NOTES:
 LEVELS RELATE TO OS DATUM
 THESE SPECIES SHOULD BE VERIFIED WHERE OF CRITICAL IMPORTANCE
 THE ARCHITECT SHOULD SATISFY THEMSELVES THAT ALL TREES LIKELY TO AFFECT HIS DESIGN HAVE BEEN SHOWN
 INTER CONNECTION OF MANHOLES SHOULD BE VERIFIED WHERE OF CRITICAL IMPORTANCE USING CCTV
 PIPE SIZES & INVERTS DETERMINED WITHOUT ENTRY INTO MANHOLE
 ALL DIMENSIONS & LEVELS SHOWN IN METRES
 ON SITE DIMENSION ACCURACY IS TAKEN RELATIVE TO THE PRINTED SCALE AND SHOULD BE CHECKED ON SITE WHERE OF CRITICAL IMPORTANCE

P STUBBINGTON LAND SURVEYS LTD

THE MEAD
 DURLEY BROOK ROAD
 DURLEY
 SOUTHAMPTON
 HAMPSHIRE
 SO32 2AR

TEL : 023 8060 1876
 MOBILE : 07923 348165
 EMAIL : PAUL@PSLANDSURVEYS.COM

CLIENT: - MR AND MRS FORD
 CONTRACT: - ROSE COTTAGE GREEN LANE UPPER SWANMORE
 TITLE: - TOPOGRAHIC SURVEY
 SCALE: - 1:250 @A1
 DRAWING NO. 10677/01
 DATE: - SEPTEMBER 2023
 SURVEYOR: - SD

