


PLANTING SCHEDULE					
BOTANICAL NAME	COMMON NAME	QTY	SPECIFICATION	SIZE (GIRTH / HEIGHT)	SPACING
TREES					
<i>Fagus sylvatica</i> 'Purpurea'	Purple Beech	1	Standard	10-12cm girth	As per plan
<i>Quercus palustris</i>	Pin Oak	1	Standard	10-12cm girth	As per plan
<i>Tilia tomentosa</i> 'Petiolaris'	Weeping Silver Lime	2	Standard	10-12cm girth	As per plan
<i>Malus</i>	Apple	16	Step Over	Whips	As per plan
HEDGES					
<i>Taxus baccata</i>	Yew	72	Root Ball	80-100cm high	2.5m
<i>Lavandula angustifolia</i> 'Hidcote'	Lavender	26	3L	N/A	3/m
SHRUBS					
N/A In Variety	N/A In Variety	14	3L	N/A	0.5m2
HERBACEOUS					
N/A In Variety	N/A In Variety	105	3L	N/A	3/m2
FRUIT, SALAD, VEGETABLES					
N/A In Variety	N/A In Variety	93	2L	N/A	3/m2

Detail Showing New Tree Planting in Paddock

SCALE: 1:250 PRINT SIZE: A0

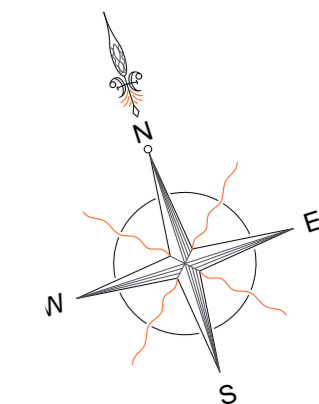

GENERAL NOTES:

It is the client's responsibility to seek and obtain any relevant planning permissions prior to commencement of works on site.

Due to errors in reographic processes do not scale off this drawing other than for planning application purposes.

Unless stated otherwise, any adjacent buildings and boundaries shown on this plan are indicative only.

All areas shown are approximate and should be verified before forming the basis of a decision.

Concept plans are conceptual only and must not be used for construction purposes.

All works are to be undertaken in accordance with the Building Regulations and the latest British Standards.

All proprietary materials and products are to be used strictly in accordance with the manufacturers recommendations. Samples for ALL materials MUST be provided and approved by Client and Designer before implementation on site.

All MEP work to Engineers requirements and details.

Contractor to check all dimensions prior to any works commencing on site.

Contractor to take full responsibility for the protection of existing structures and surfaces within the contract area.

Any work shown below ground level is indicative only. It is the Contractors responsibility to carry out a thorough inspection of the ground conditions prior to works commencing in order to establish soil and sub-soil structure. Once ground conditions have been verified redesign may be required subject to soil conditions found.

No deviation from this drawing is permitted without prior written consent from Taylor Tripp Landscape Design Ltd. Any omissions or discrepancies found should be reported to the Project Landscape Designer immediately.

The copyright of this drawing remains with Taylor Tripp Landscape Design Ltd. This drawing may not be reproduced in any form without prior written consent from Taylor Tripp Landscape Design Ltd.

CDM / Health & Safety:

It is the Contractor's responsibility to ensure they review all CDM documentation and/or plans provided in relation to Health & Safety matters.

Please note, not all hazards may be identified or provided and information should not be considered as a full and final list. It is the Contractor's responsibility to ensure they comply with normal Health & Safety regulations when undertaking constructional operations both on and off site.

KEY:

	Existing
	Trees
	Proposed
	Swimming Pool
	Pots / Planters
Hard Landscaping	
	Surface - Stone paving
	Surface - Red Brick (Herringbone pattern)
	Steps - Arrow indicates up (number indicates number of steps)
	Surface - 8-10mm Loose gravel
	Surface - Bound gravel
	Wall - New brick
	Wall - Oak sleeper
Soft Landscaping	
	Tree - Step Over Apples
	Hedge - Yew
	Shrubs
	Herbaceous planting
	Lavender
	Fruit and Vegetables
	Surface - Border

Levels	
	Existing levels
	Proposed levels

CONCEPT

SCALE: 1:100 PRINT SIZE: A0

REVISIONS (last three revisions only)			
Rev.	Date	Description	Initials

ORIGINAL DATE OF ISSUE: February 2024 DRAWN BY: CM

TAYLOR TRIPP
LANDSCAPE DESIGN
Est. 1996

5 City Road Winchester Hampshire SO23 8SD
T: 01962 859458 info@taylortripp.co.uk
www.taylortripp.co.uk

Registered in England and Wales. Company number 011 043 39. VAT number 641 95 0007

CLIENT:	Mr & Mrs Ford
PROJECT:	Rose Cottage
ADDRESS:	Green Lane, Upper Swanmore, Hampshire SO32 2UQ
PLAN TITLE:	Scheme of Hard and Soft Landscaping Plan
PLAN CODE:	TT/FOR_501
REVISION:	

© Taylor Tripp Landscape Design