



Elevations Proposed Extension
Manor Farm, Boarstall, HP18 9UX

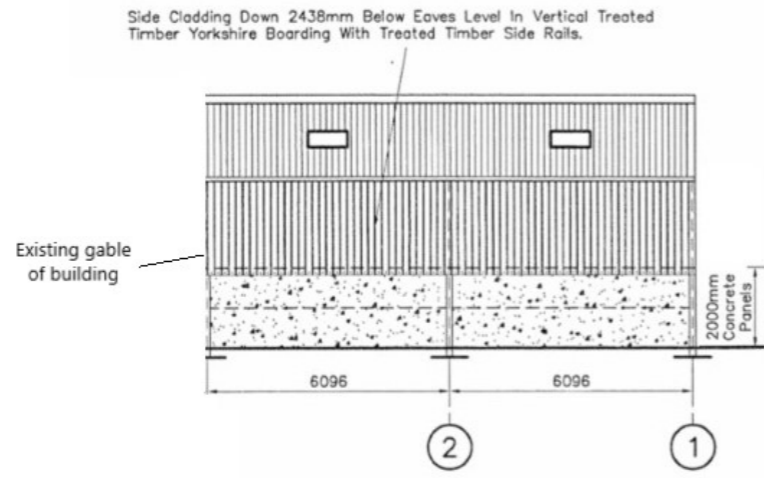


ELEVATION ON LINE A
 1:100

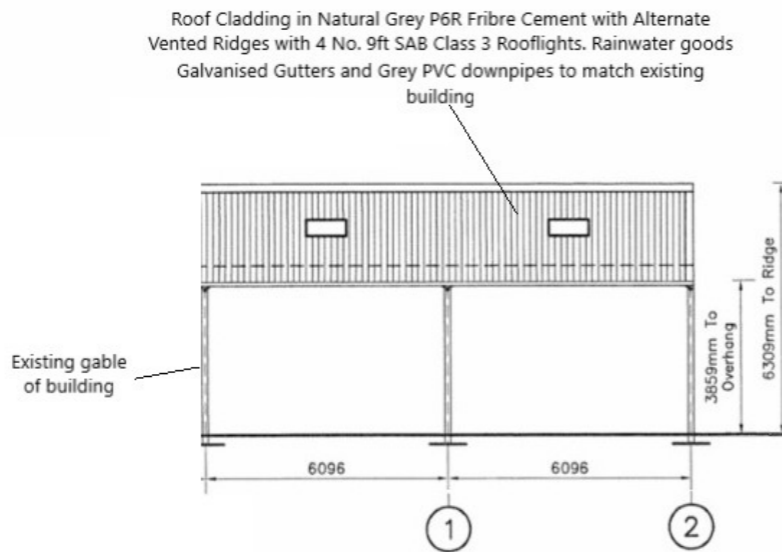

ELEVATION ON LINE B
 1:100

Side Cladding 2438mm below eaves level in Vertical Treated Timber Yorkshire Boarding with Treated timber side rails to match existing building

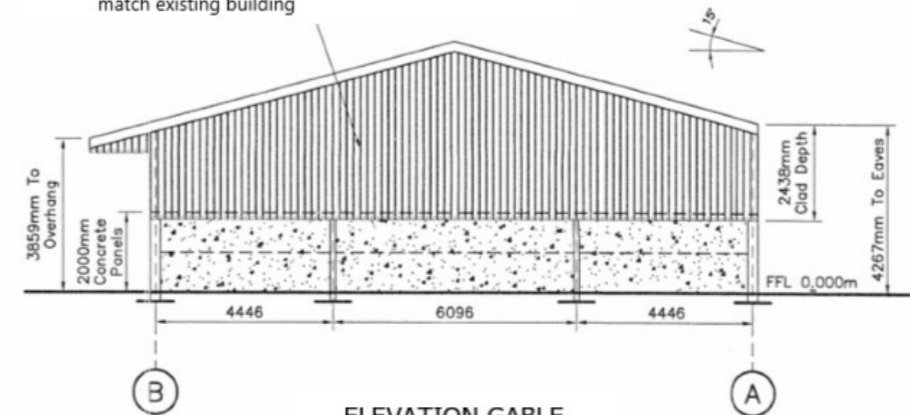

ELEVATION GABLE
 1:100

