


Site Location Sale 1:1250

SCALE BAR 1:1250

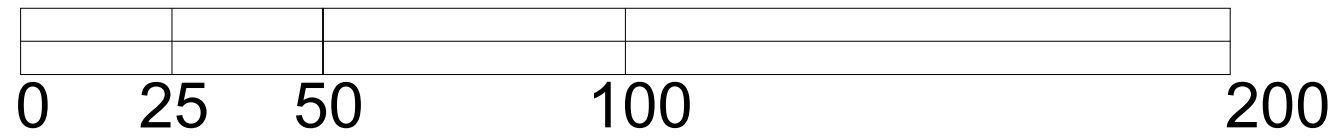

KEY	
	EXISTING STRUCTURE TO BE RETAINED
	EXISTING STRUCTURE TO BE REMOVED
	INFILL STRUCTURE (Finish to match and be flush with existing)
	STRUCTURAL MEMBER
	Waterproof breather membrane / DPM
	Vapour barrier



SHARPE
ARCHITECTURE

404 Ripple Road | Barking | Essex IG11 9RU
M 0753 178766
E g.sharpe007@hotmail.co.uk

Project

Land adj. 1 Delane Road Kent
CT14 9RZ

Drawing title
Proposed Two
Bedroom House

Purpose of issue
PLANNING

Drawing number
457-3-01- 1

Scale:
1:1250 @ A3

Date:
04/03/2024

© SHARPE