




**SITE PLAN ( 1:200)**

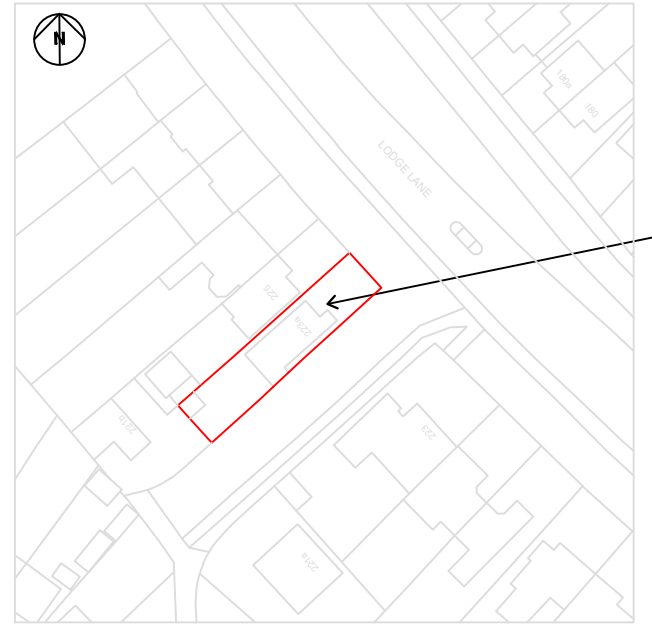

**LOCATION PLAN (1:1250)**



Notes.  
 All dimensions are in millimetres unless stated otherwise.  
 This drawing is to be read in conjunction with all other relevant information, specifications and schedules.  
 All dimensions to be checked on site prior to commencing work and any discrepancies to be advised immediately.

**FOR PLANNING APPROVAL ONLY**

Title  
**LOCATION PLAN & SITE BLOCK PLAN**

Client  
**MR. C. HEALEY  
 223a LODGE LANE  
 GRAYS, THURROCK RM17 5PX**

**Fine Line Designs**  
 Architectural & Structural Design Services

Tel: 07884133769  
 John.Monnoyer@outlook.com

COPYRIGHT  
 NEITHER THIS DRAWING NOR ANY OF THE INFORMATION IT CONTAINS MAY BE COPIED OR COMMUNICATED TO THIRD PARTIES WITHOUT WRITTEN PERMISSION

Drawn <b>JWM</b>	Checked	Approved
Scale <b>AS NOTED @ A3</b>	Date <b>NOV '23</b>	
Drawing Number <b>MON-1123-090</b>	Rev <b>A</b>	