



Around The World
TREE & LANDSCAPING
36A Ellesmere Court, Sunderland, SR2 9UA

Tree Preservation/Conservation Order Application

Date 15/02/2024

St Aidan's Catholic Academy

Willow Bank Road


Sunderland

SR2 7HJ

Description of works –

These works have been identified on the Tree Survey carried out by Amenity Tree with the works and TPO application carried out by ATW Tree and Landscaping Specialists LTD.

T269 – Common Lime - Very poor specimen, canopy appears to have snapped out, reaction growth only, poor stem structure, lot of sway when slightly pushed, recommend removal due to close proximity to school.

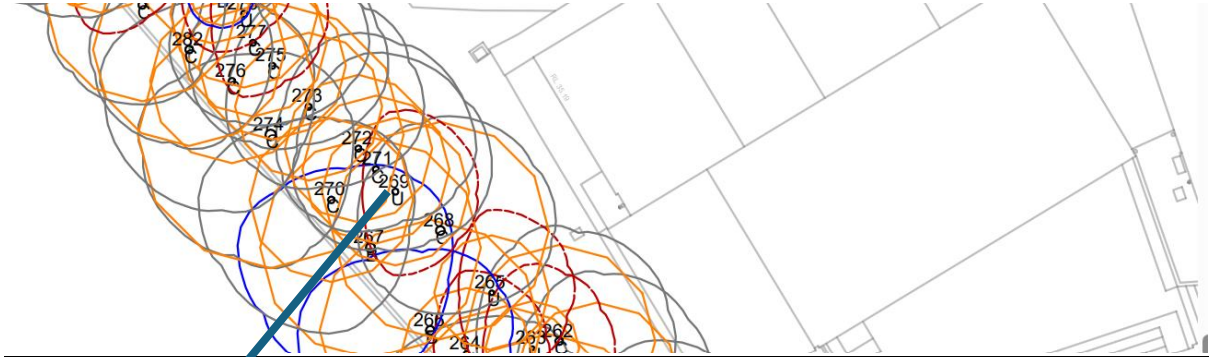


T269
TPO




T269

G29 - Beech x1 and Whitebeam x3, dead, fell to ground level.

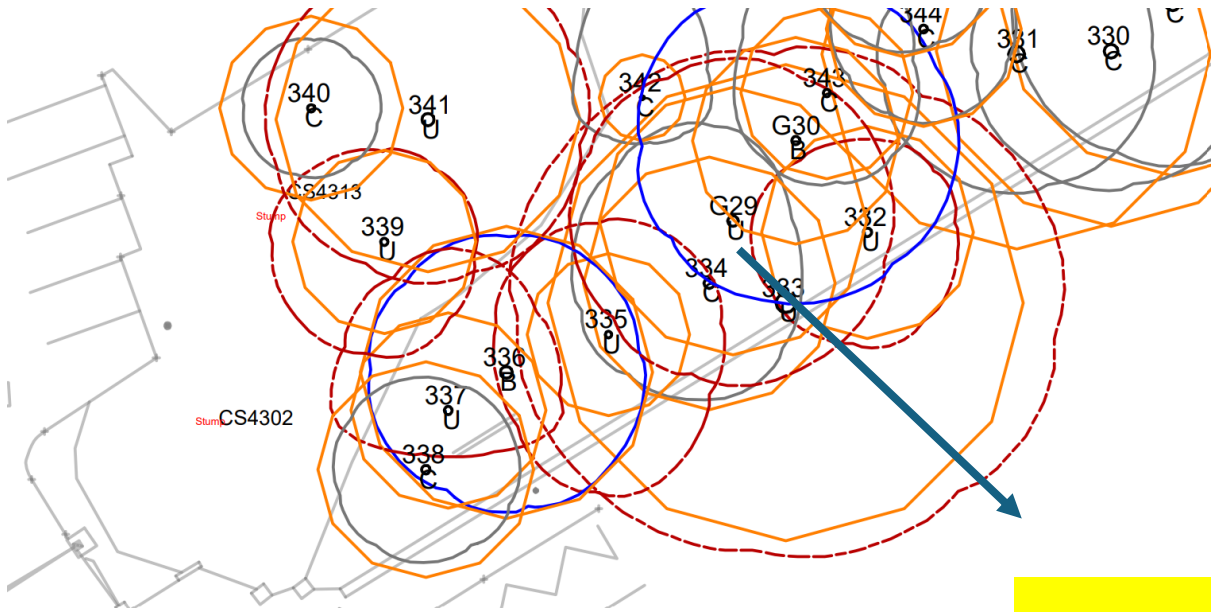


G29
TPO

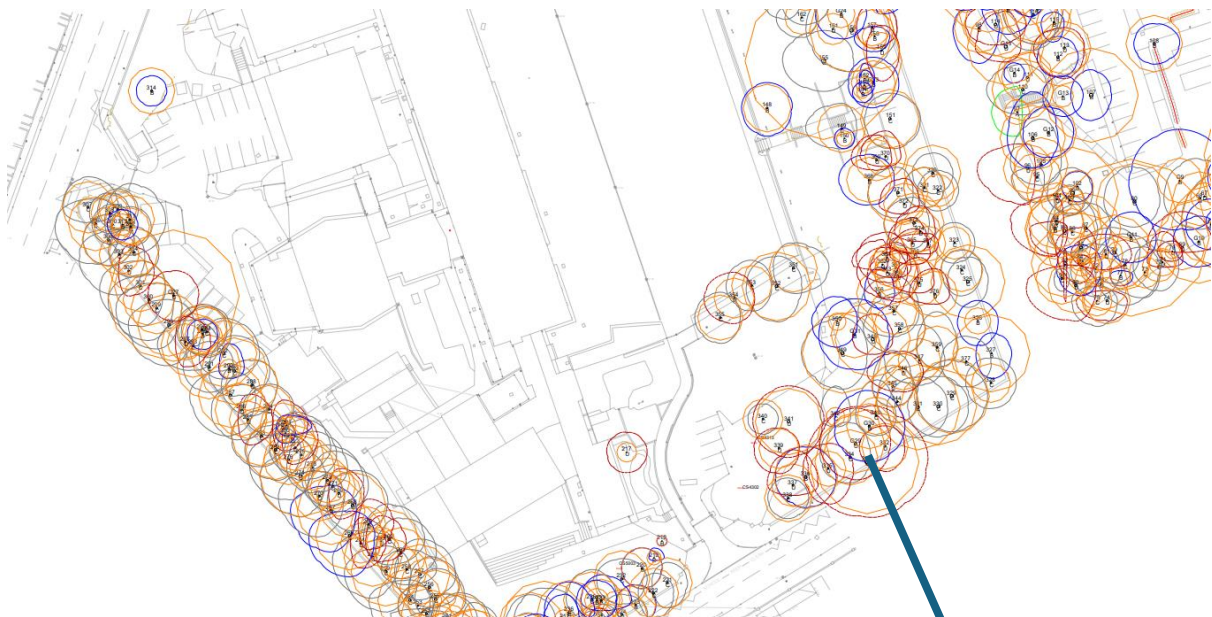


G29


T360 – Swedish whitebeam - Poor specimen, deadwood and included bark evident, heartwood exposed on main stem, fell to eliminate risk.

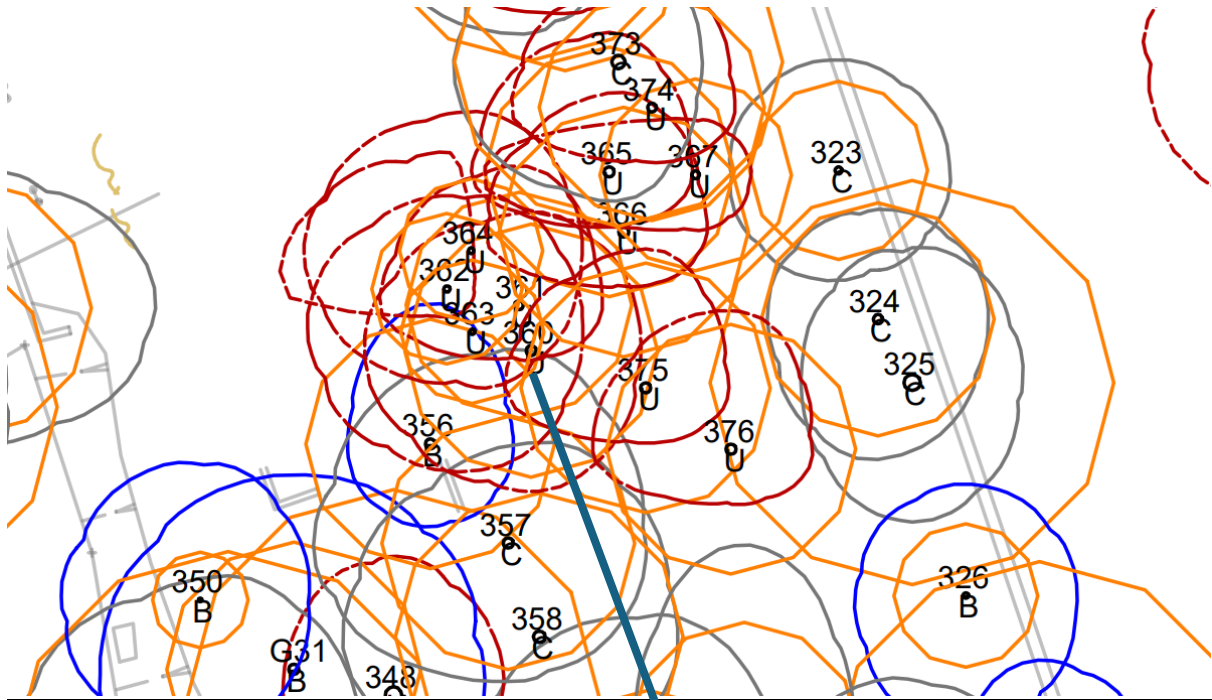

T360
TPO

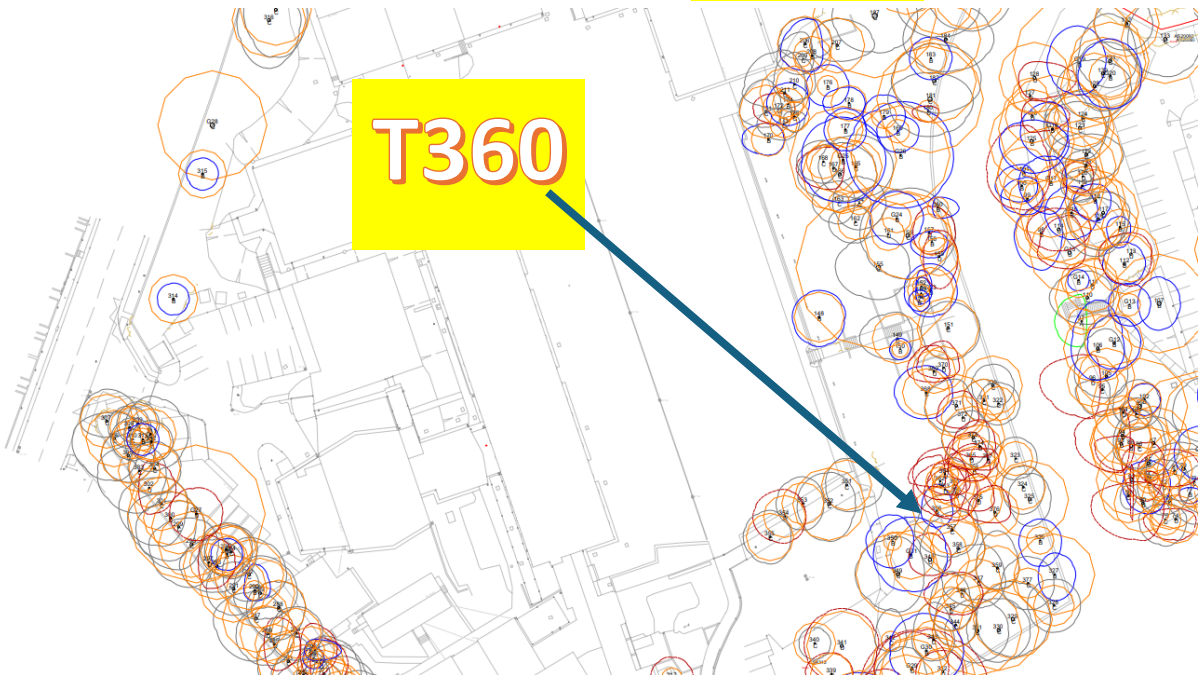

T361 – Swedish Whitebeam - Poor specimen, deadwood and included bark evident, heartwood exposed on main stem, fell to eliminate risk.


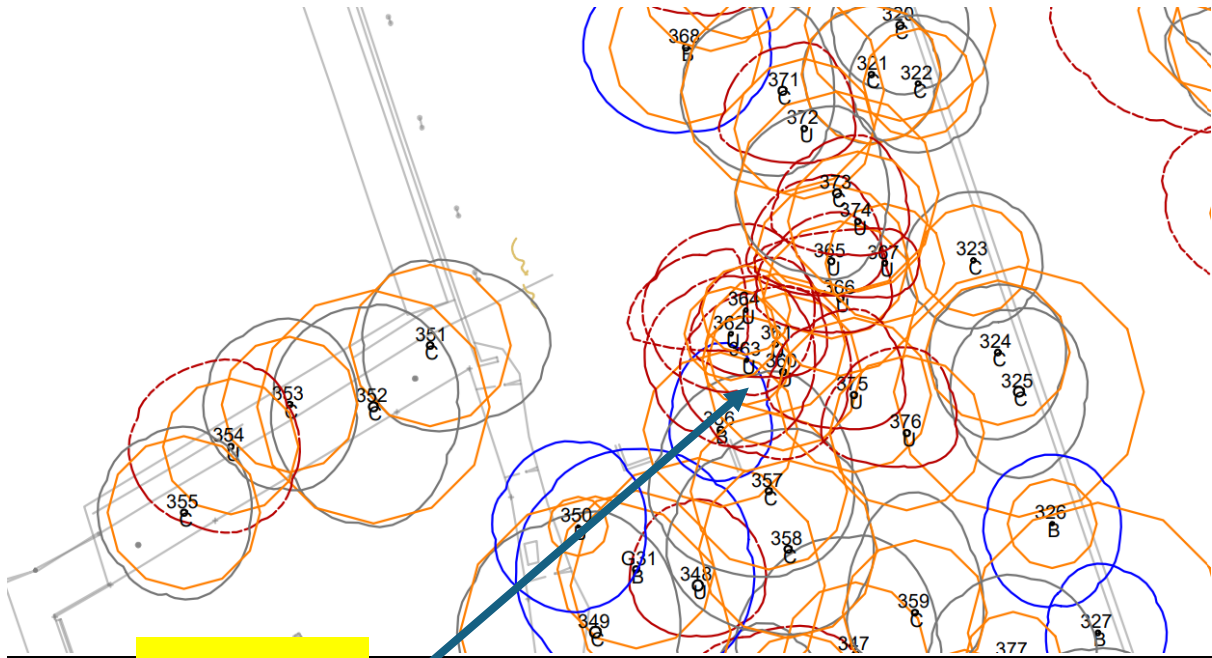


T361
TPO




T361



T362 – Holm Oak - Poor structure, massive westerly lean into adjacent Yew, significant amount of deadwood, cavity in secondary stem. Fell to eliminate risk.

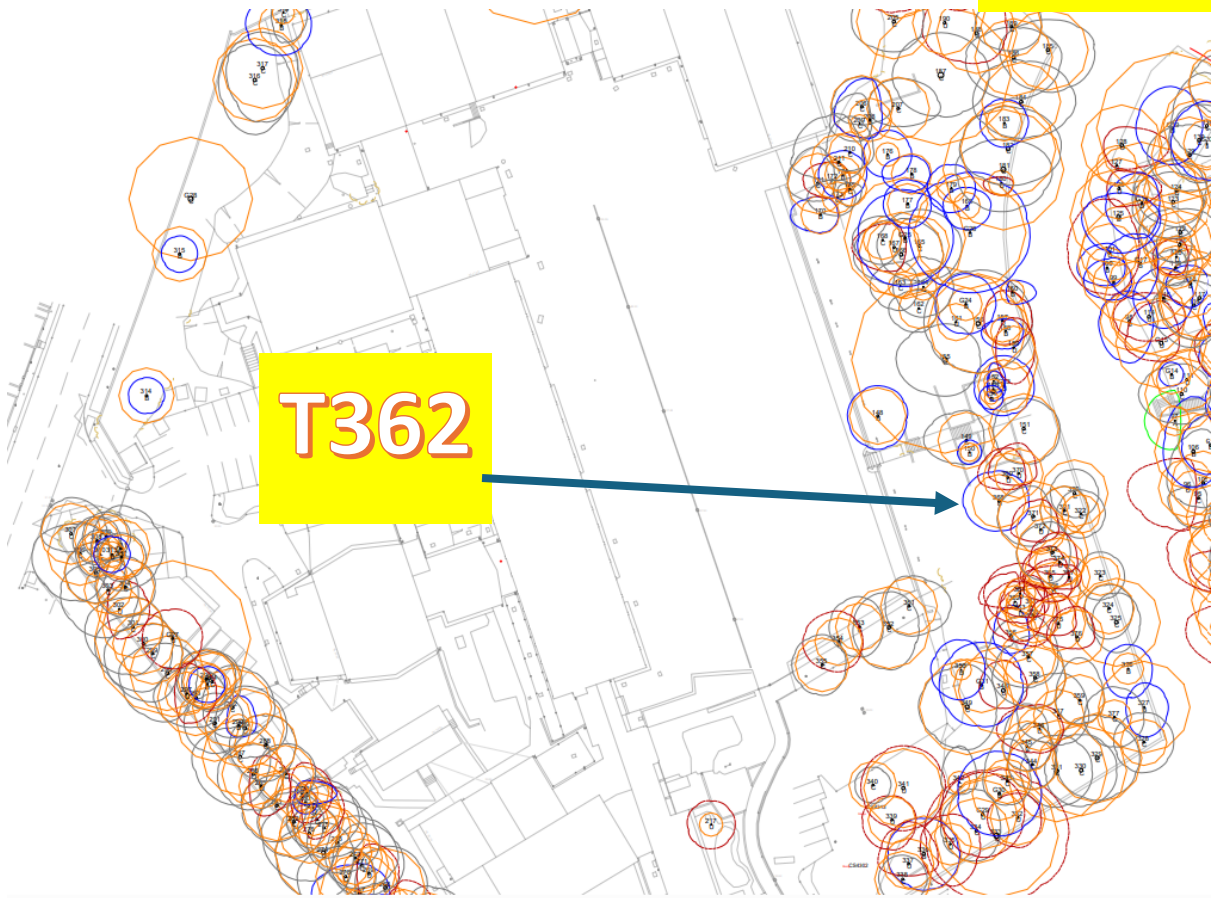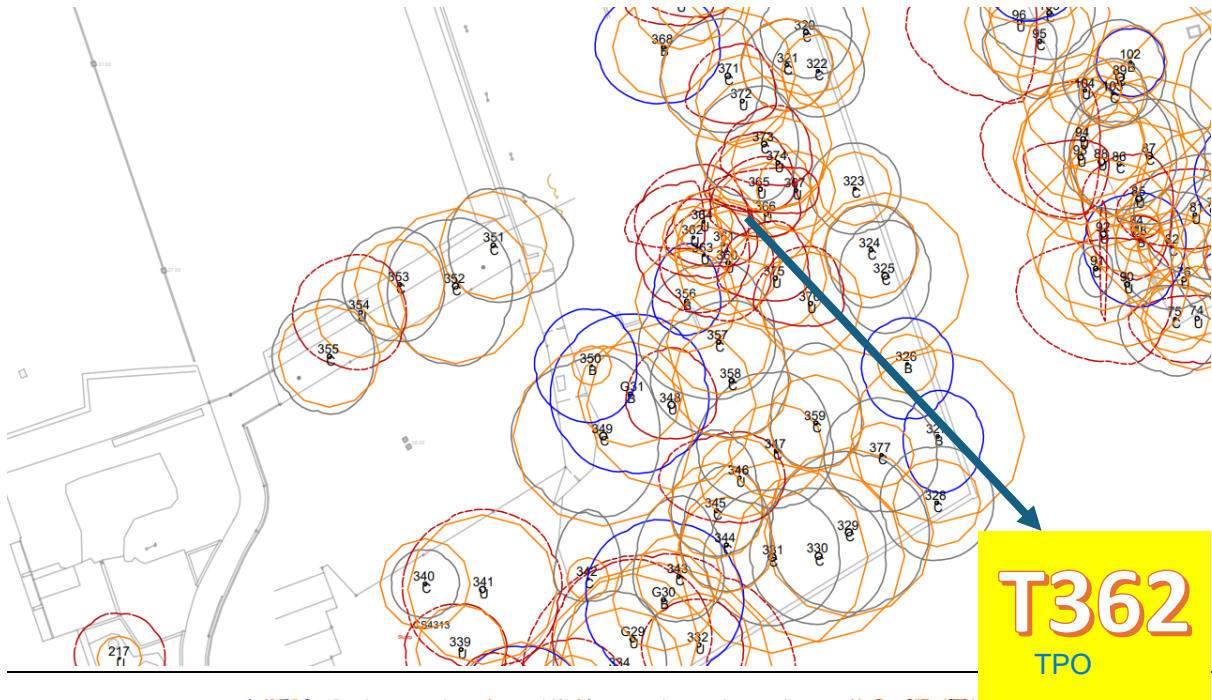



T363 - Poor specimen, deadwood and included bark evident, fell to eliminate risk.

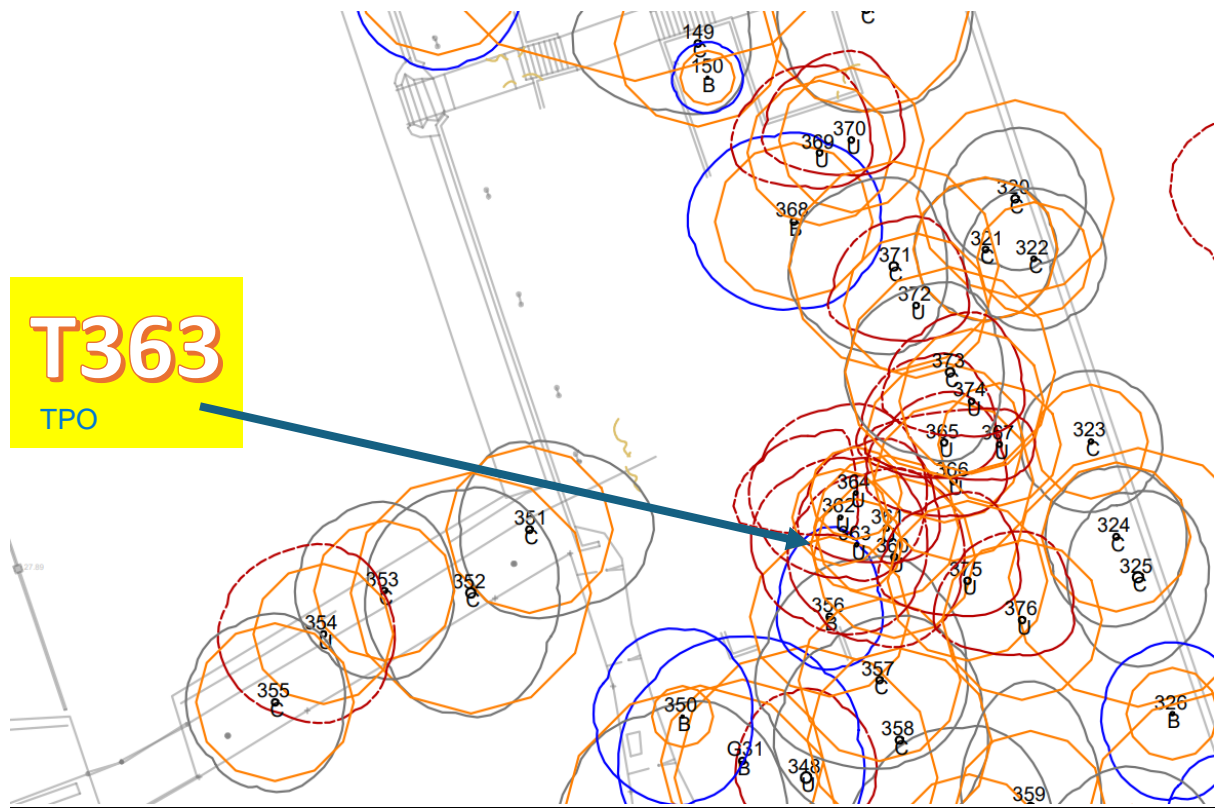



T364 – Sycamore - Poor specimen, deadwood and included bark evident, fell to eliminate risk.

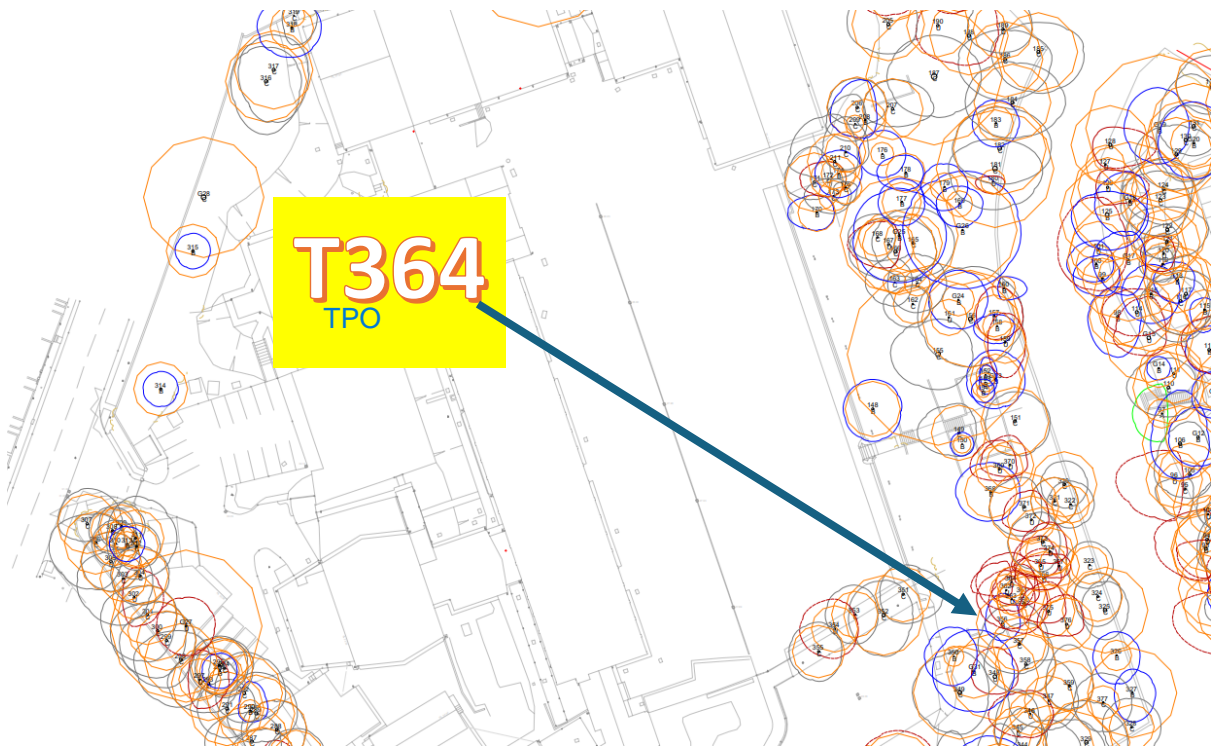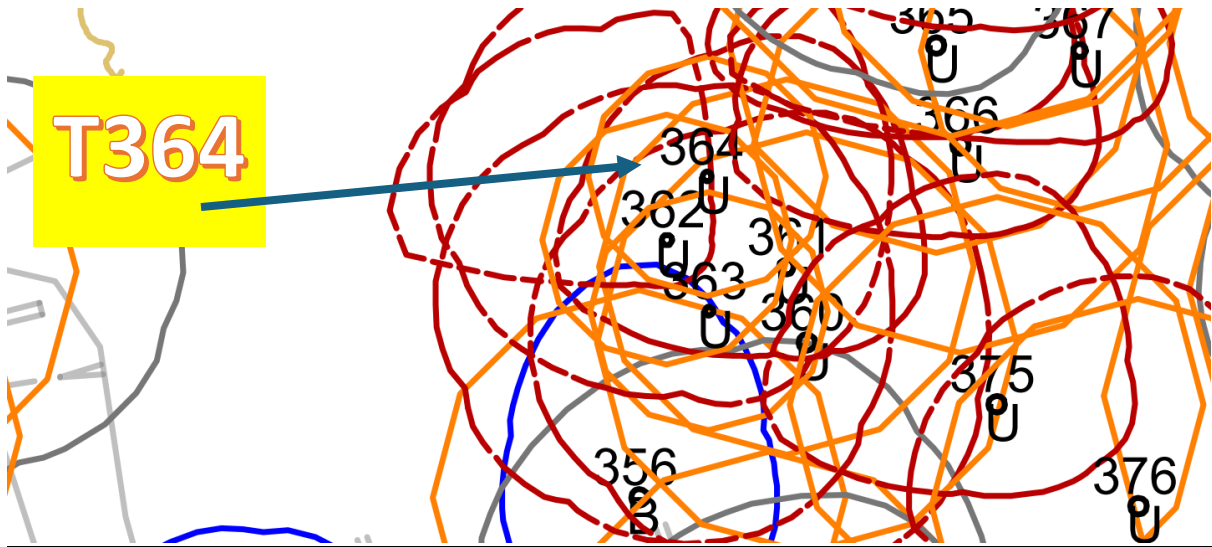



T365 – Swedish Whitebeam - Poor specimen, deadwood and included bark evident, heartwood exposed and cavities on main stem. Fell to eliminate risk.

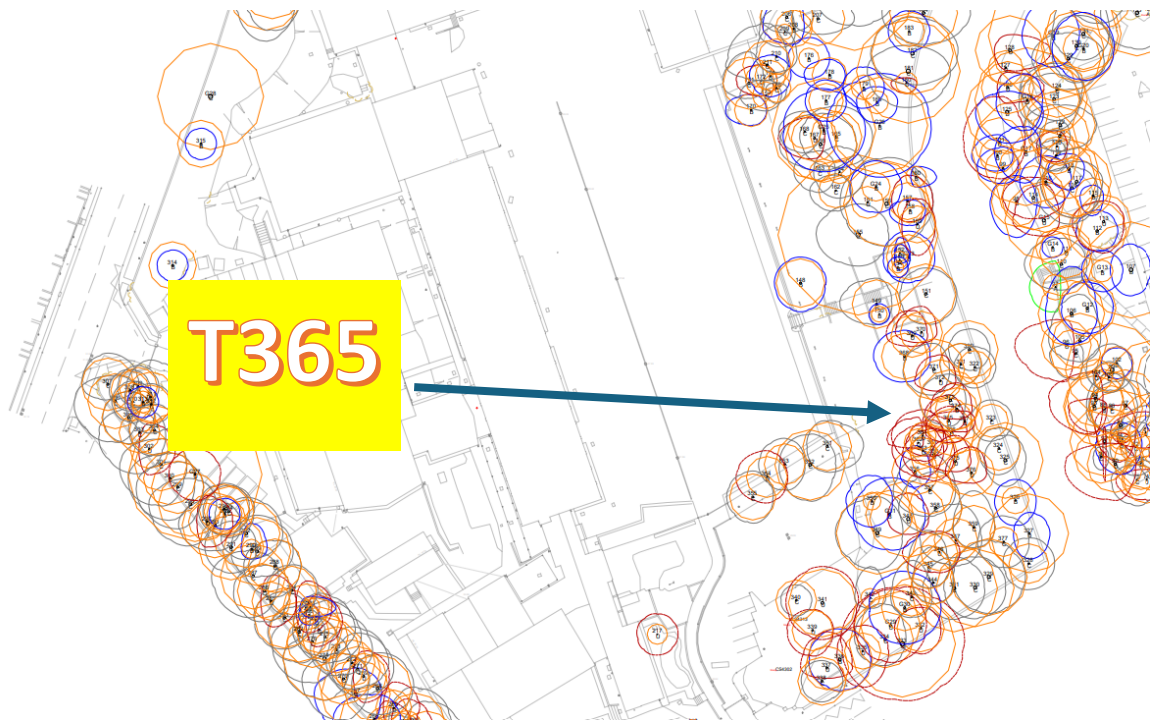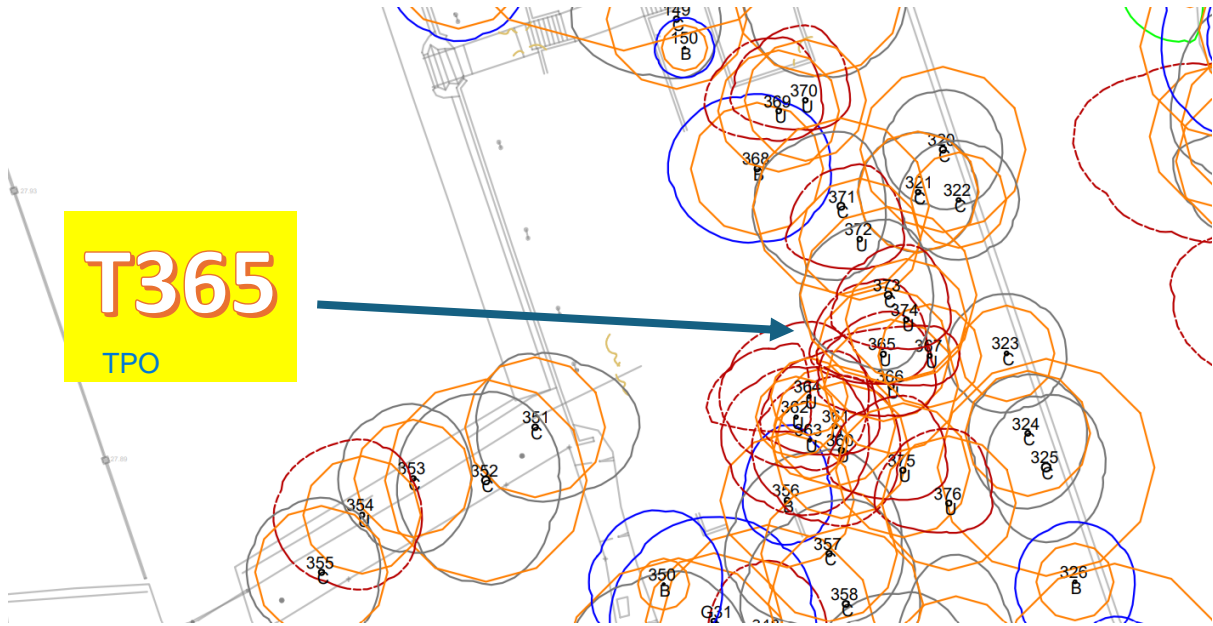


T366 – Swedish whitebeam - Poor specimen, deadwood and included bark evident, heartwood exposed and cavities on main stem, Dryads Saddle found @ 2m northwest. Fell to eliminate risk.

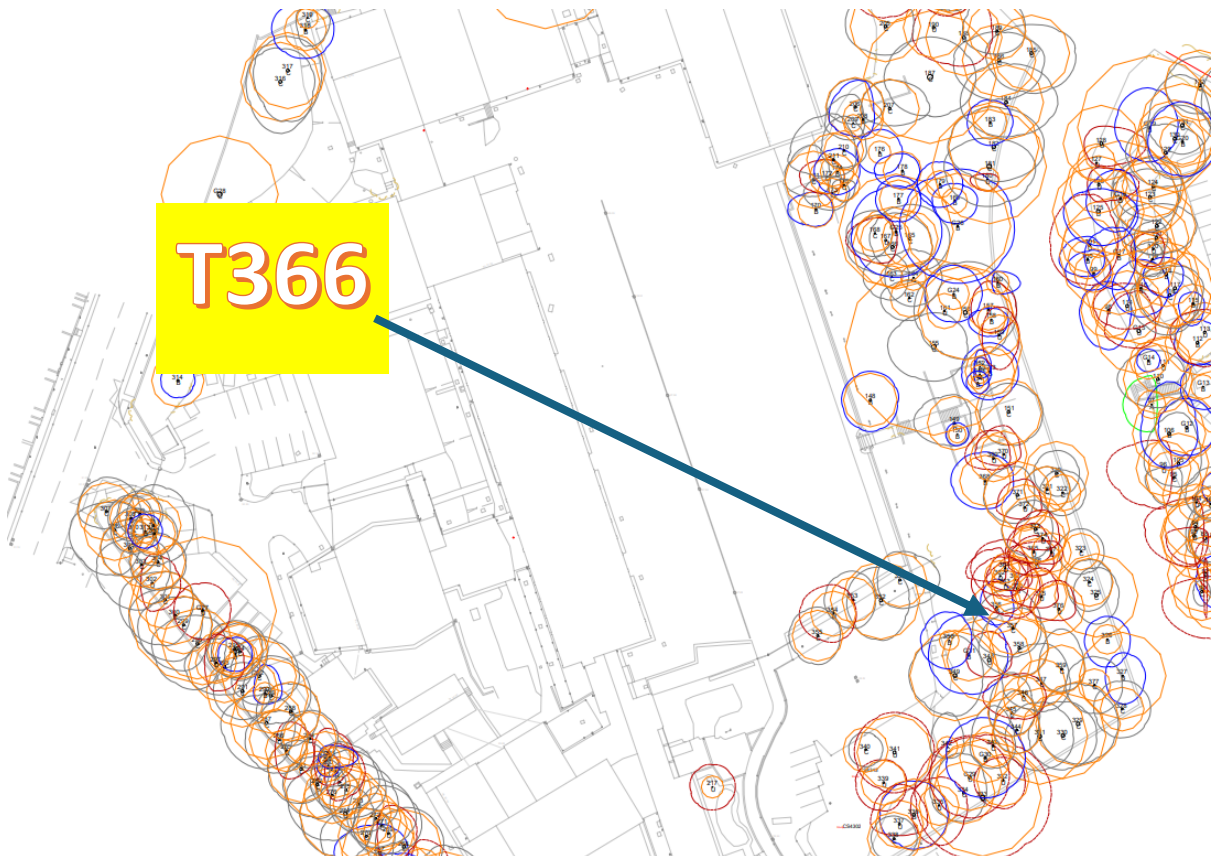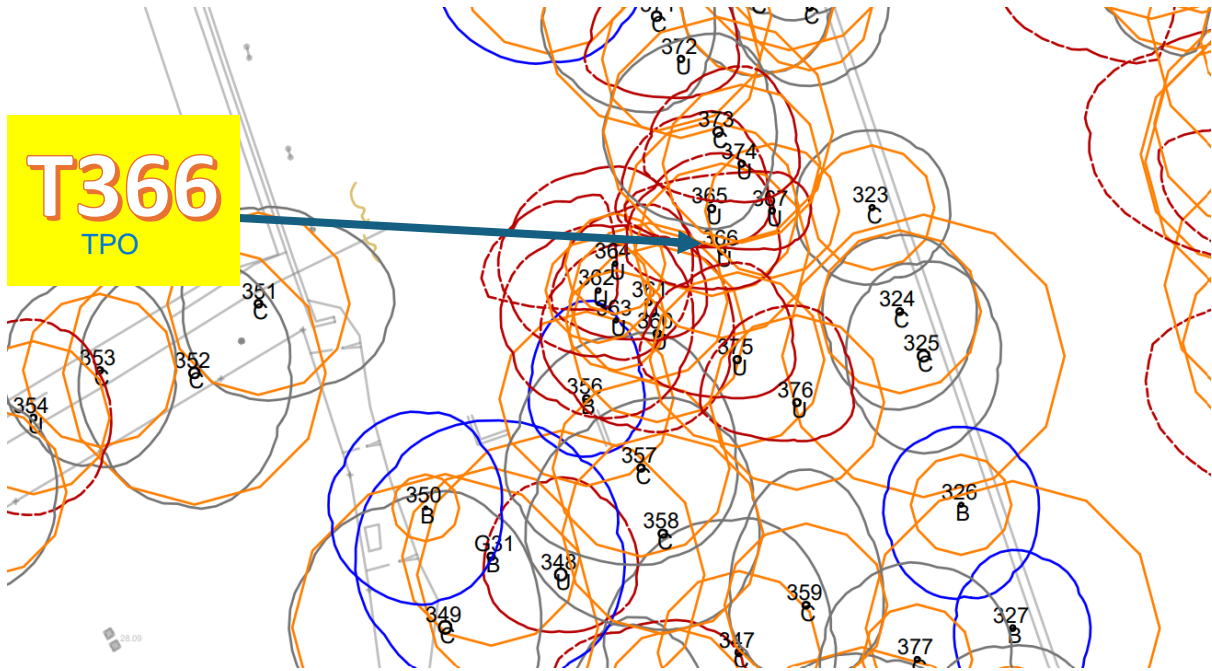


T367 – Swedish Whitebeam - Poor specimen, deadwood and included bark evident, massive lean westerly into adjacent tree. Fell to eliminate risk.

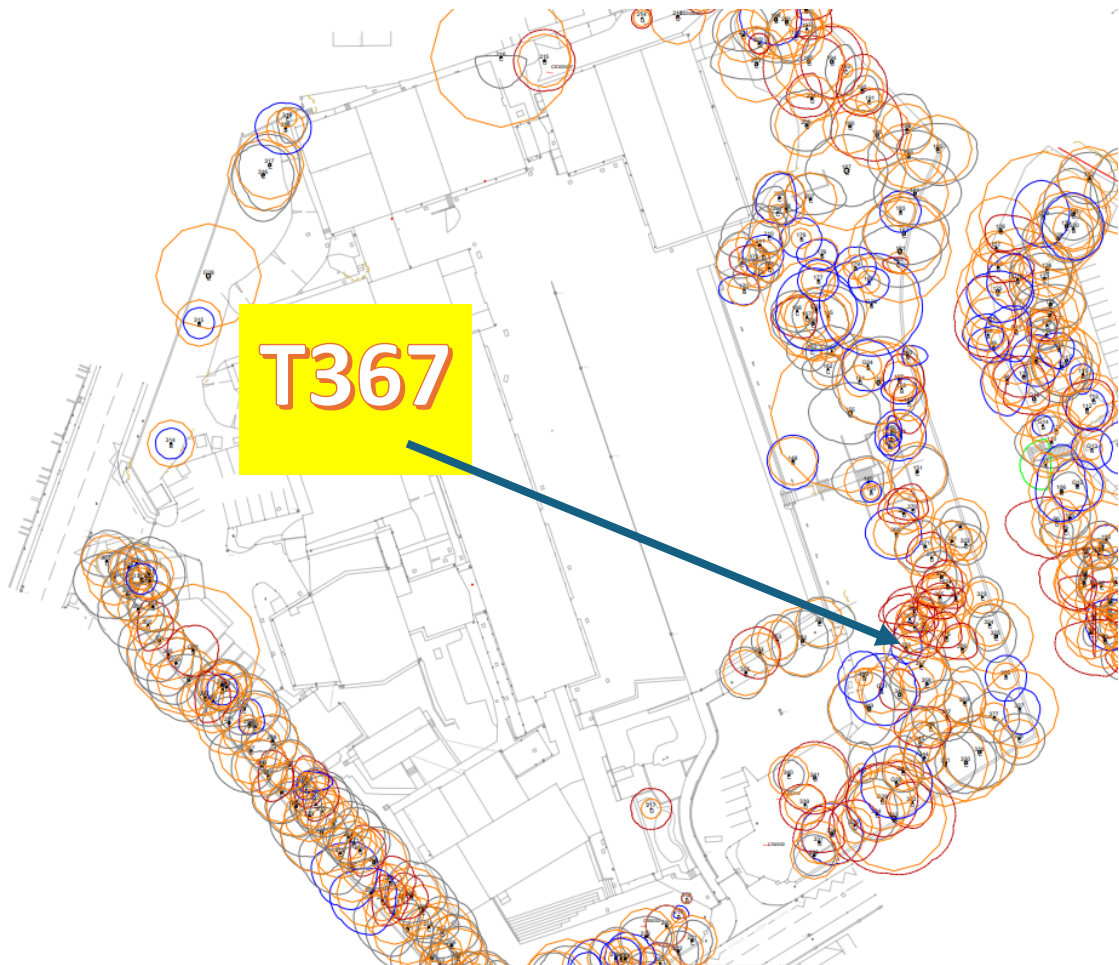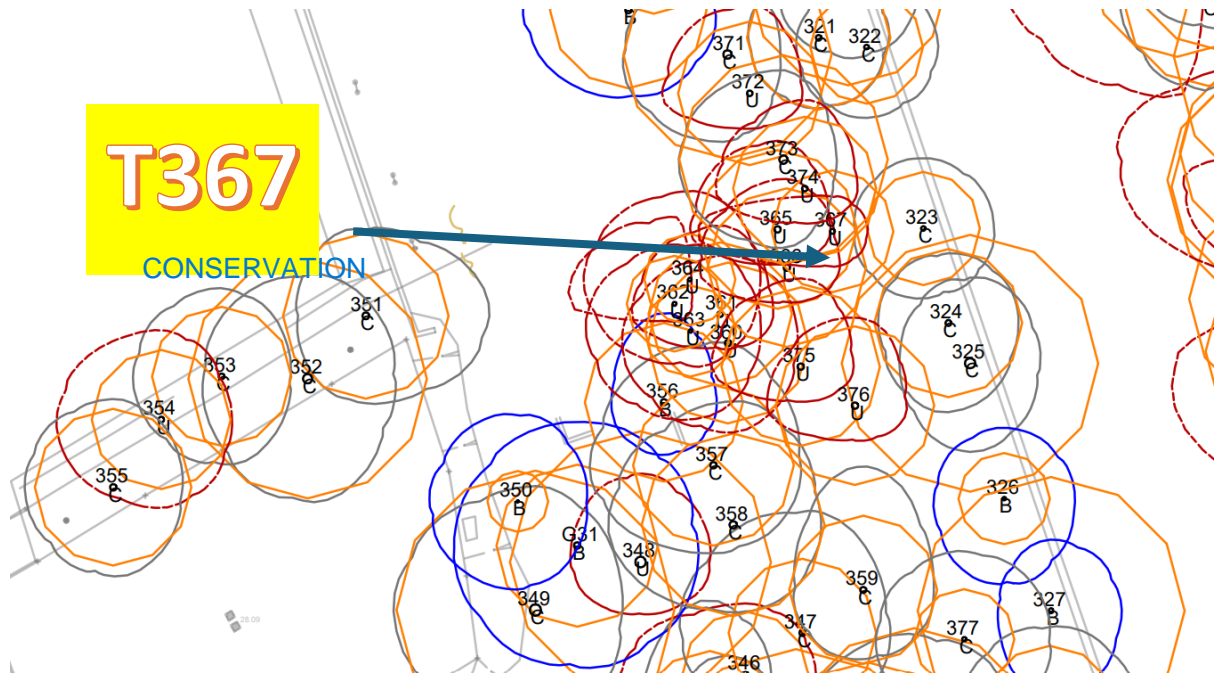


T369 – Swedish Whitebeam - Poor specimen, deadwood and included bark evident, heartwood exposed on main stem. Fell to eliminate risk.

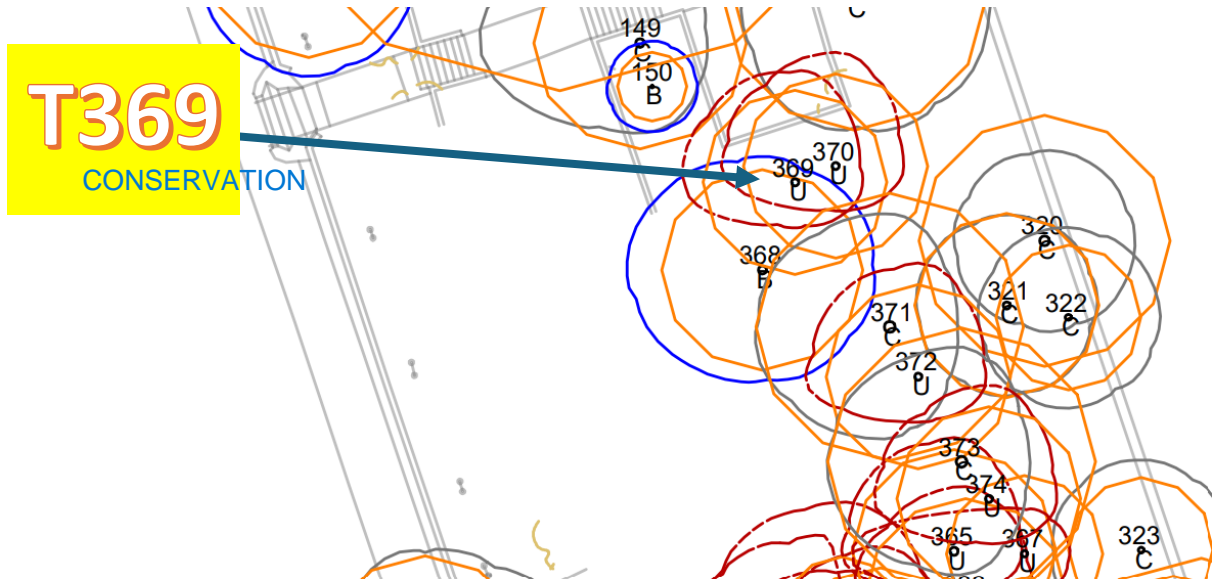

T374 – Swedish Whitebeam - Poor specimen, deadwood and included bark evident, heartwood exposed on main stem. Fell to eliminate risk.

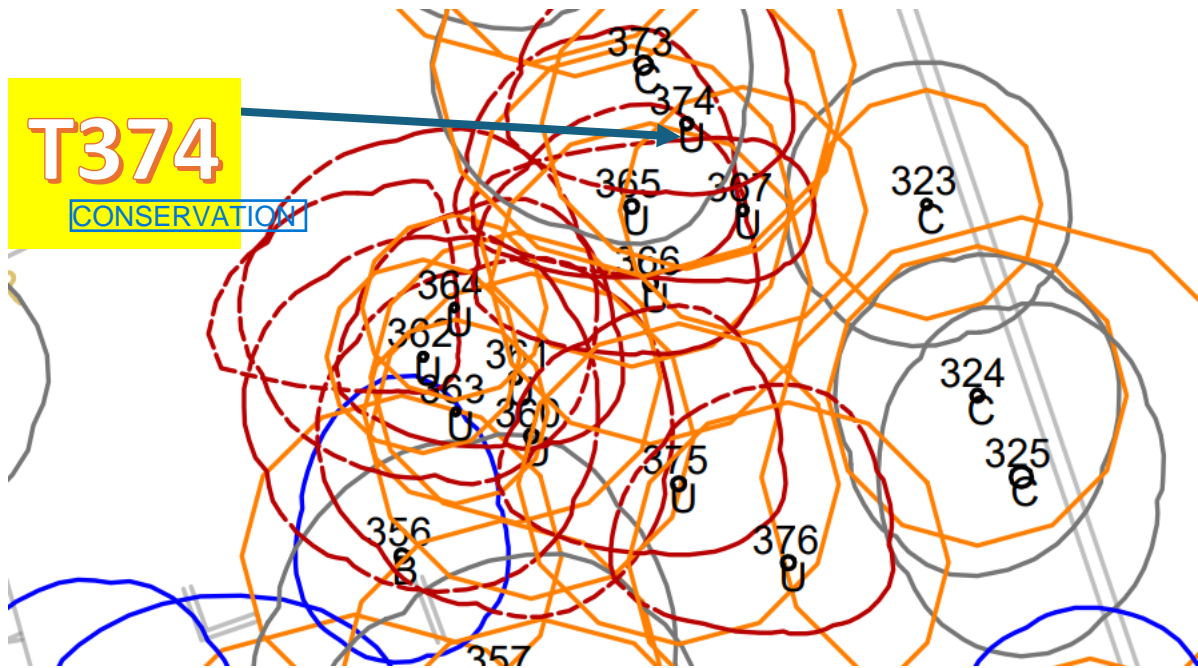

T375 – Swedish Whitebeam - Poor specimen, deadwood and included bark evident. Fell to eliminate risk.

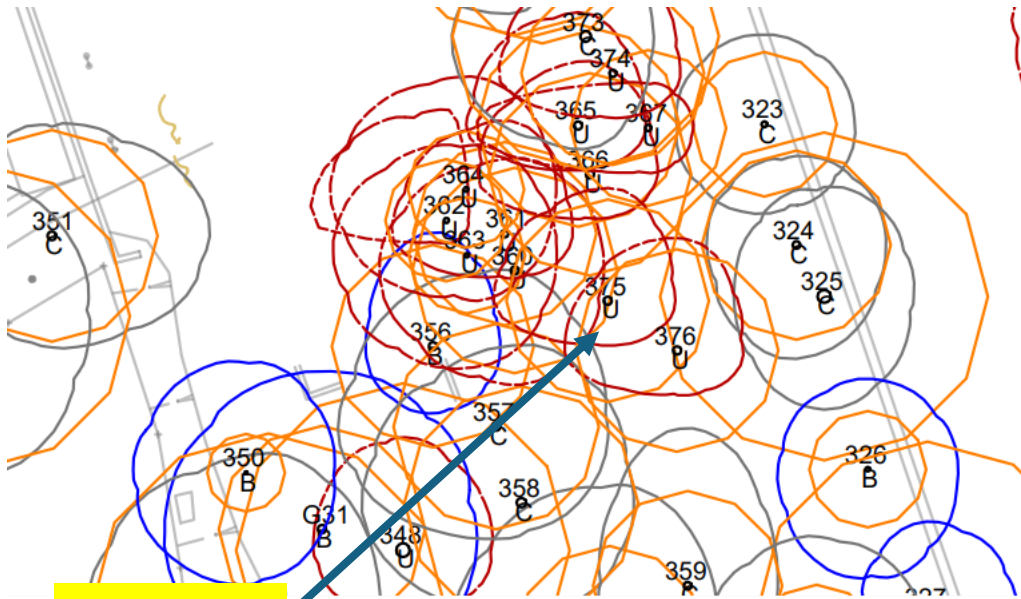


T375
TPO



T375

T376 – Swedish Whitebeam - Poor specimen, deadwood and included bark evident. Fell to eliminate risk.

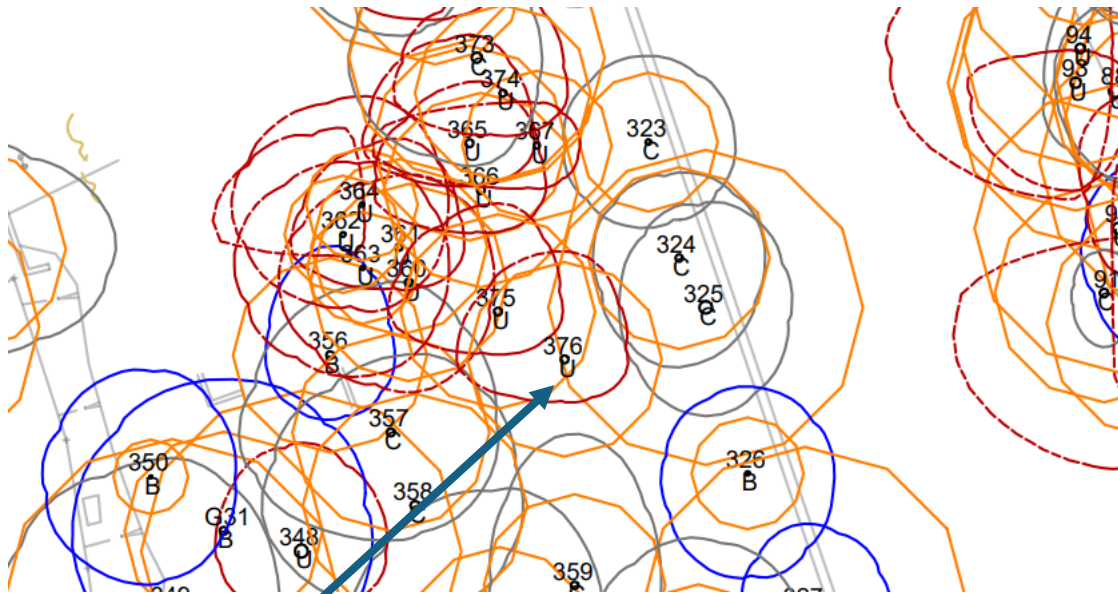

T376



T376