




■ EXISTING HARD SURFACING LEVEL
■ PROPOSED HARD SURFACING LEVEL

ALL PROPOSED LEVELS ARE TO BE HIGHER THAN EXISTING

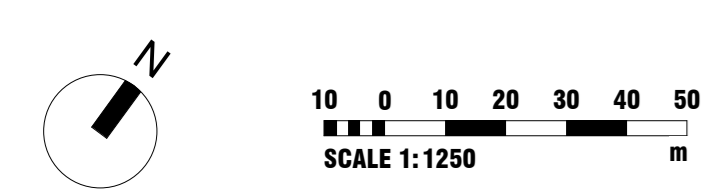

Rev	By/Chk	Date	Description												
<table border="0"> <tr> <td>PROJECT: JLP DRUMMOGATE</td> <td>PROJECT NO.: 23025</td> </tr> <tr> <td>DRAWING TITLE: FLOOD RISK PLAN</td> <td></td> </tr> <tr> <td>STATUS: PLANNING</td> <td>PROJECT PHASE:</td> </tr> <tr> <td>DRAWING NO.: 23025-BAH-ZZ-DR-A-10111</td> <td>REV:</td> </tr> <tr> <td>BY: MLA</td> <td>CHK: CL</td> </tr> <tr> <td>DATE: 22/02/24</td> <td>SCALE @ A3: As indicated</td> </tr> </table>				PROJECT: JLP DRUMMOGATE	PROJECT NO.: 23025	DRAWING TITLE: FLOOD RISK PLAN		STATUS: PLANNING	PROJECT PHASE:	DRAWING NO.: 23025-BAH-ZZ-DR-A-10111	REV:	BY: MLA	CHK: CL	DATE: 22/02/24	SCALE @ A3: As indicated
PROJECT: JLP DRUMMOGATE	PROJECT NO.: 23025														
DRAWING TITLE: FLOOD RISK PLAN															
STATUS: PLANNING	PROJECT PHASE:														
DRAWING NO.: 23025-BAH-ZZ-DR-A-10111	REV:														
BY: MLA	CHK: CL														
DATE: 22/02/24	SCALE @ A3: As indicated														

B+R ARCHITECTS
 20 Shepherdess Walk,
 London N1 7LB
 T 020 3227 0800
 E design@bend-arch.com
 www.bend-arch.com