



Existing Front Elevation  
9 Mount Row

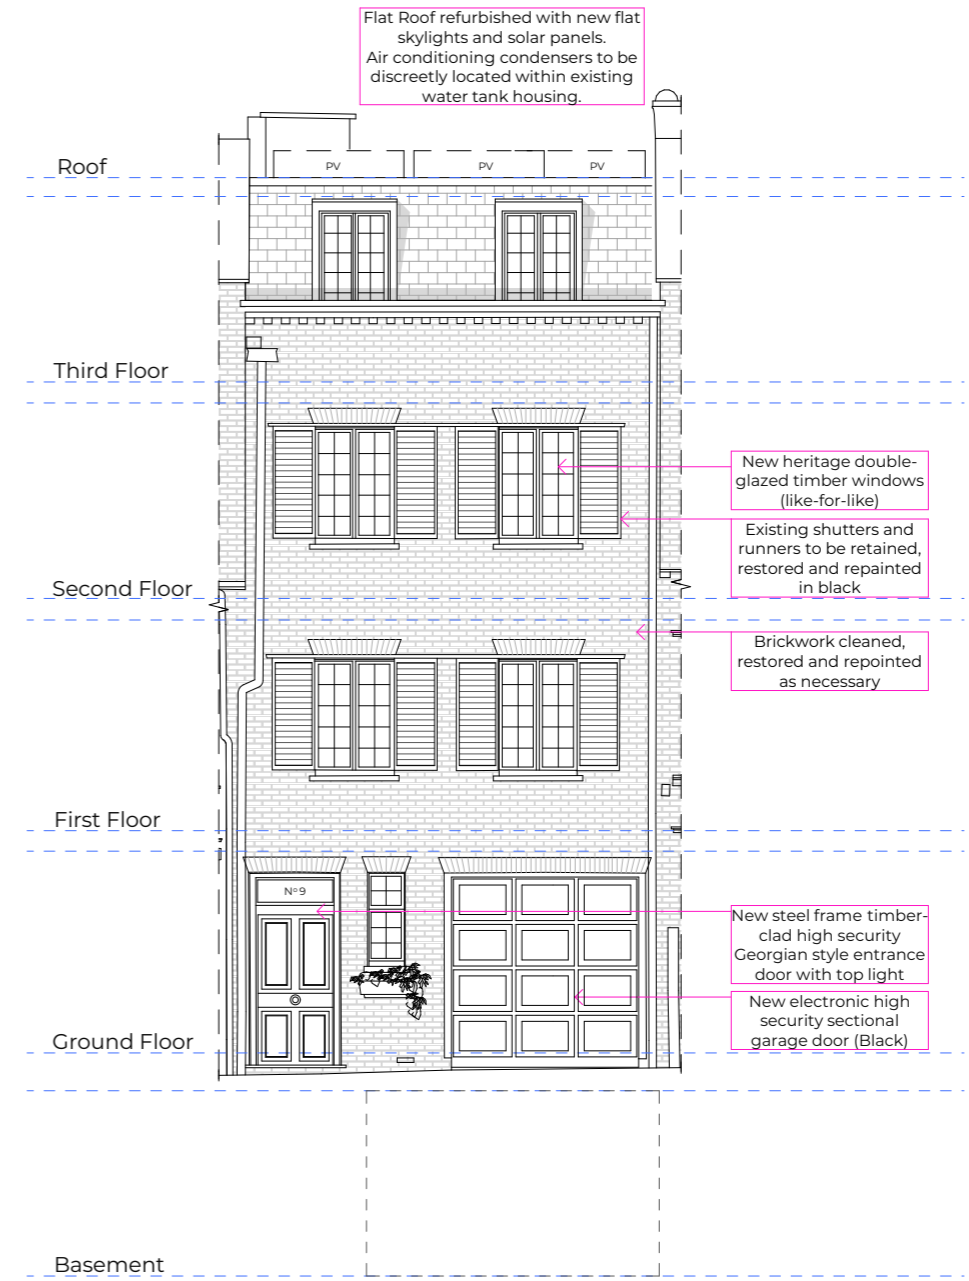

Proposed Front Elevation  
9 Mount Row

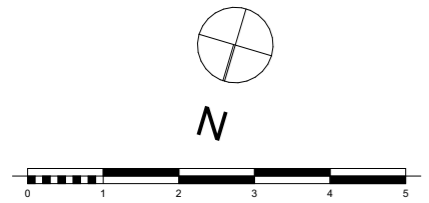

|        |  |
|--------|--|
| REV: A |  |
| REV: B |  |
| REV: C |  |
| REV: D |  |
| REV: E |  |
| REV: F |  |



www.brahma.london  
0203 886 2050

|          |                              |          |                                      |
|----------|------------------------------|----------|--------------------------------------|
| REV:     | SCALE @ A3                   | 1:100    | Existing - Proposed Front Elevations |
| PROJECT: | 9 Mount Row, London, W1K 3RG |          | CLIENT:<br>Brahma Mayfair 9 Ltd.     |
| STATUS:  | Planning                     |          | DRAWING NO.:<br>2024-9MR-03.106      |
| DRAWN:   | JL                           | CHECKED: | CK                                   |
|          |                              |          | DATE:<br>27 February 2024 17:44      |