
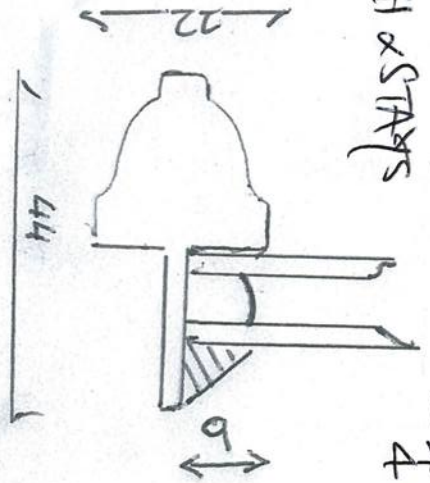




WINDOW DRAWINGS  
EYRIE COTTAGE


MATERIALS:

- HARD WOOD WITH TRADITIONAL PAINT FINISH
  - HERITAGE SUM-LINE GLAZING UNIT
  - TRADITIONAL LEAD CATCH & STAYS
- (Total 12 mm  
4 mm glass  
4 mm air gap)

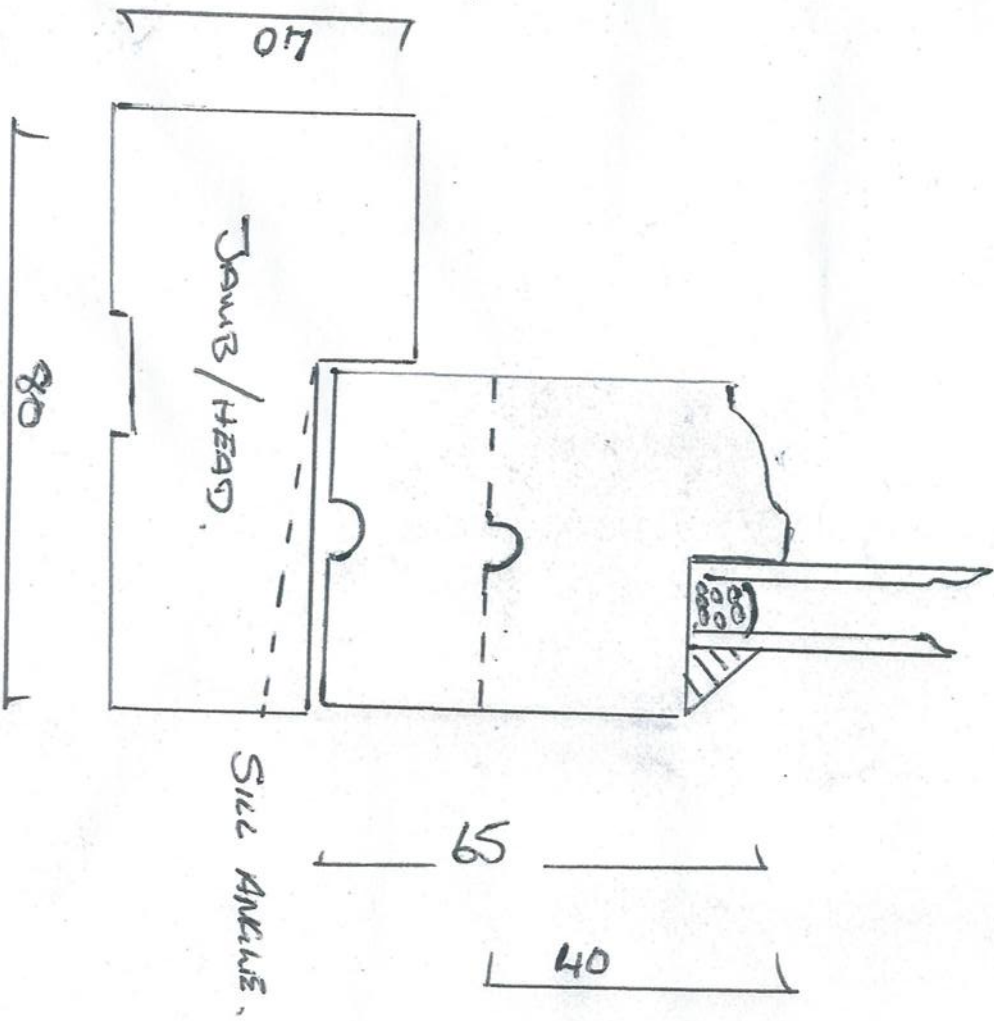

GLAZING BAR

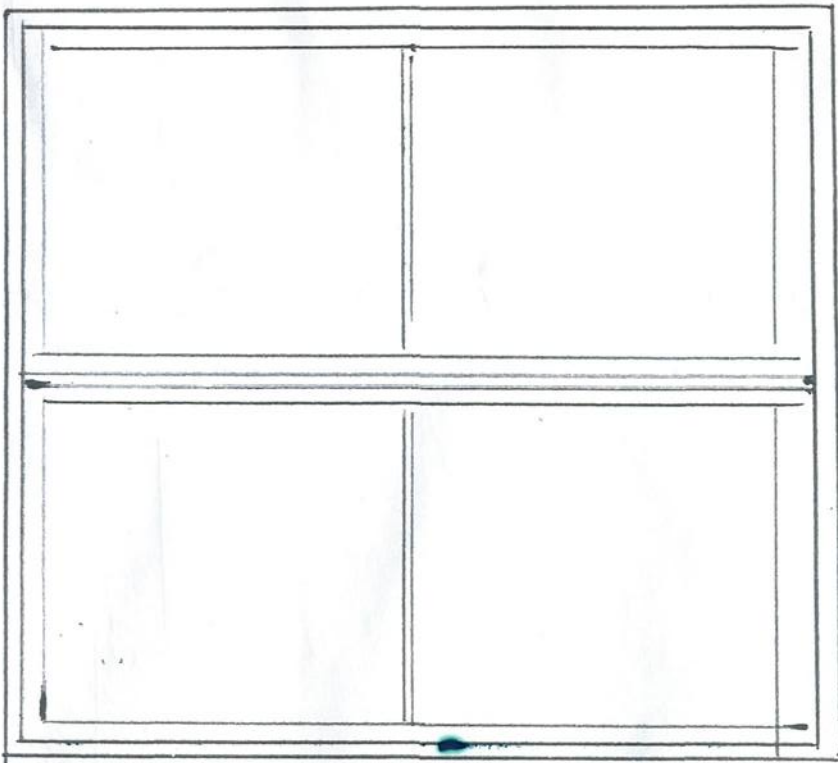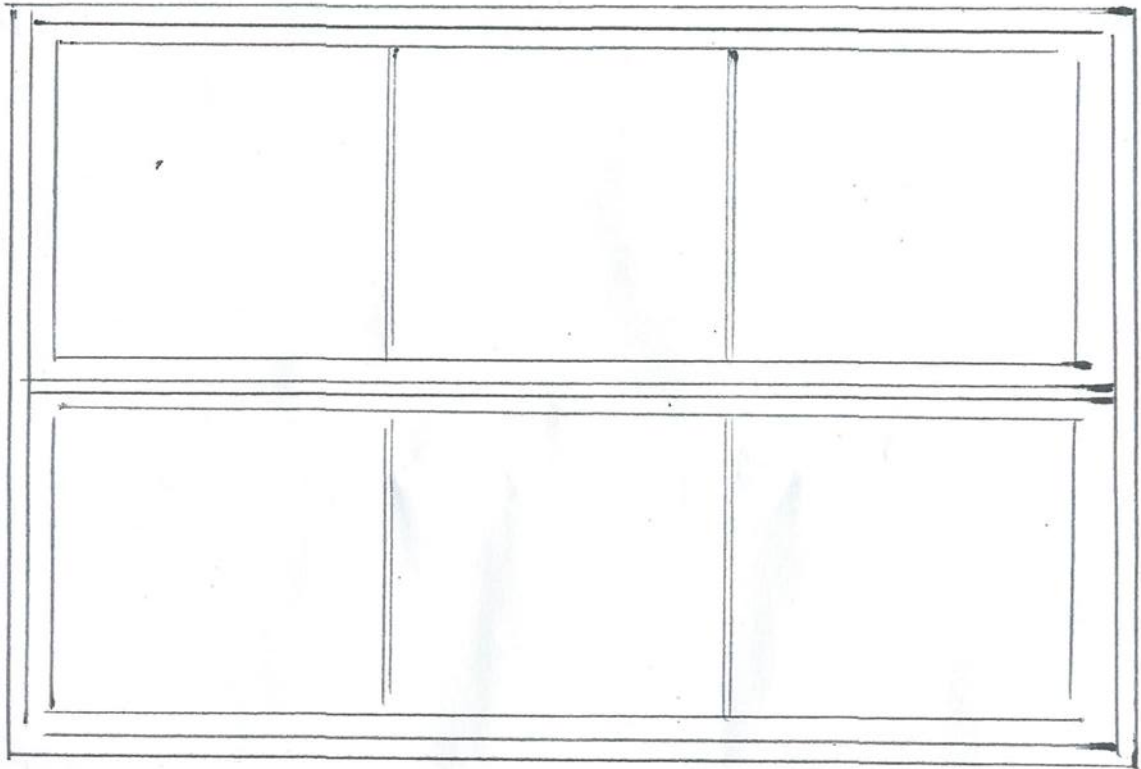

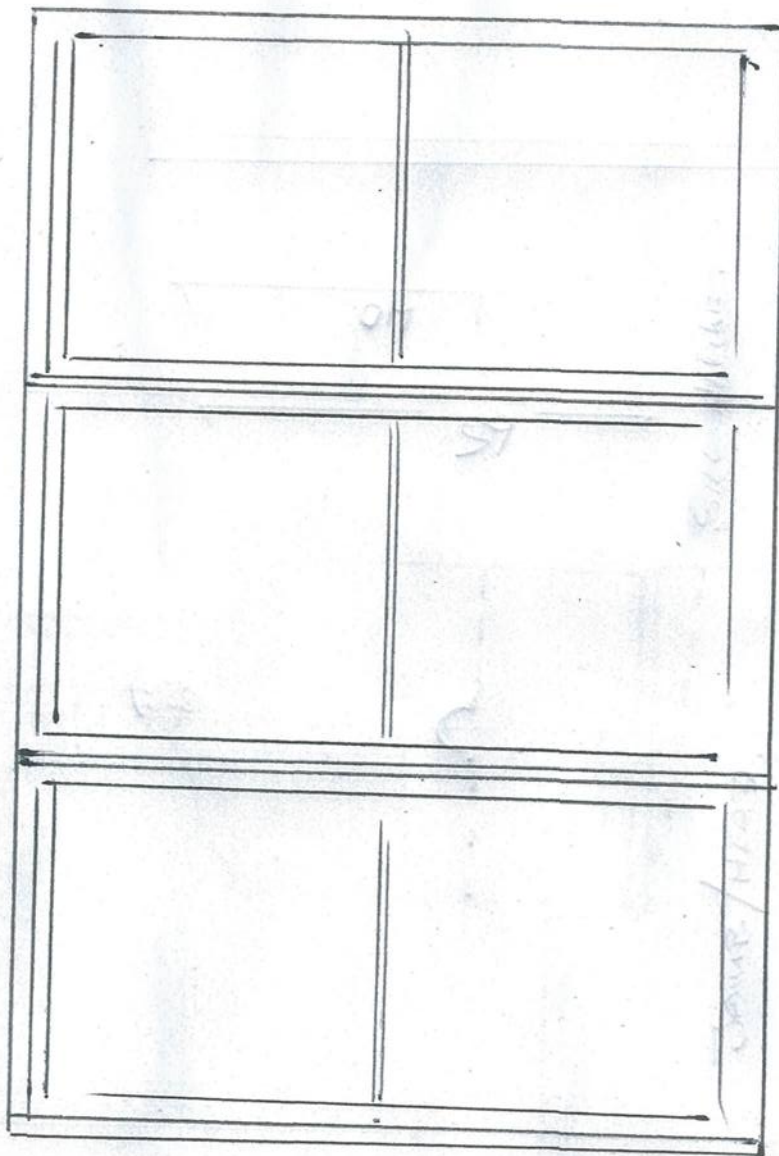

20