



PROPOSED GROUND FLOOR PLAN

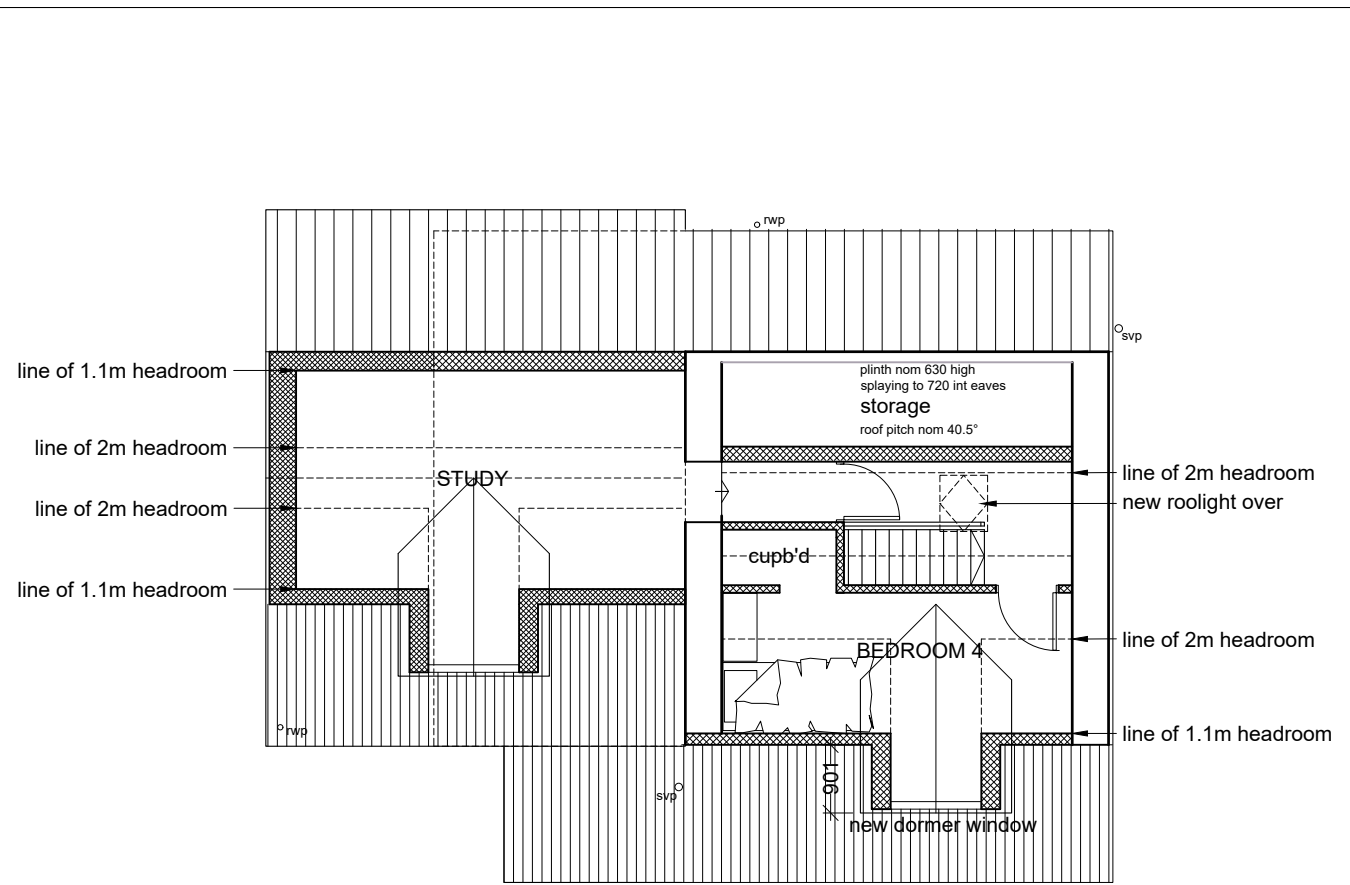

PROPOSED LOFT PLAN

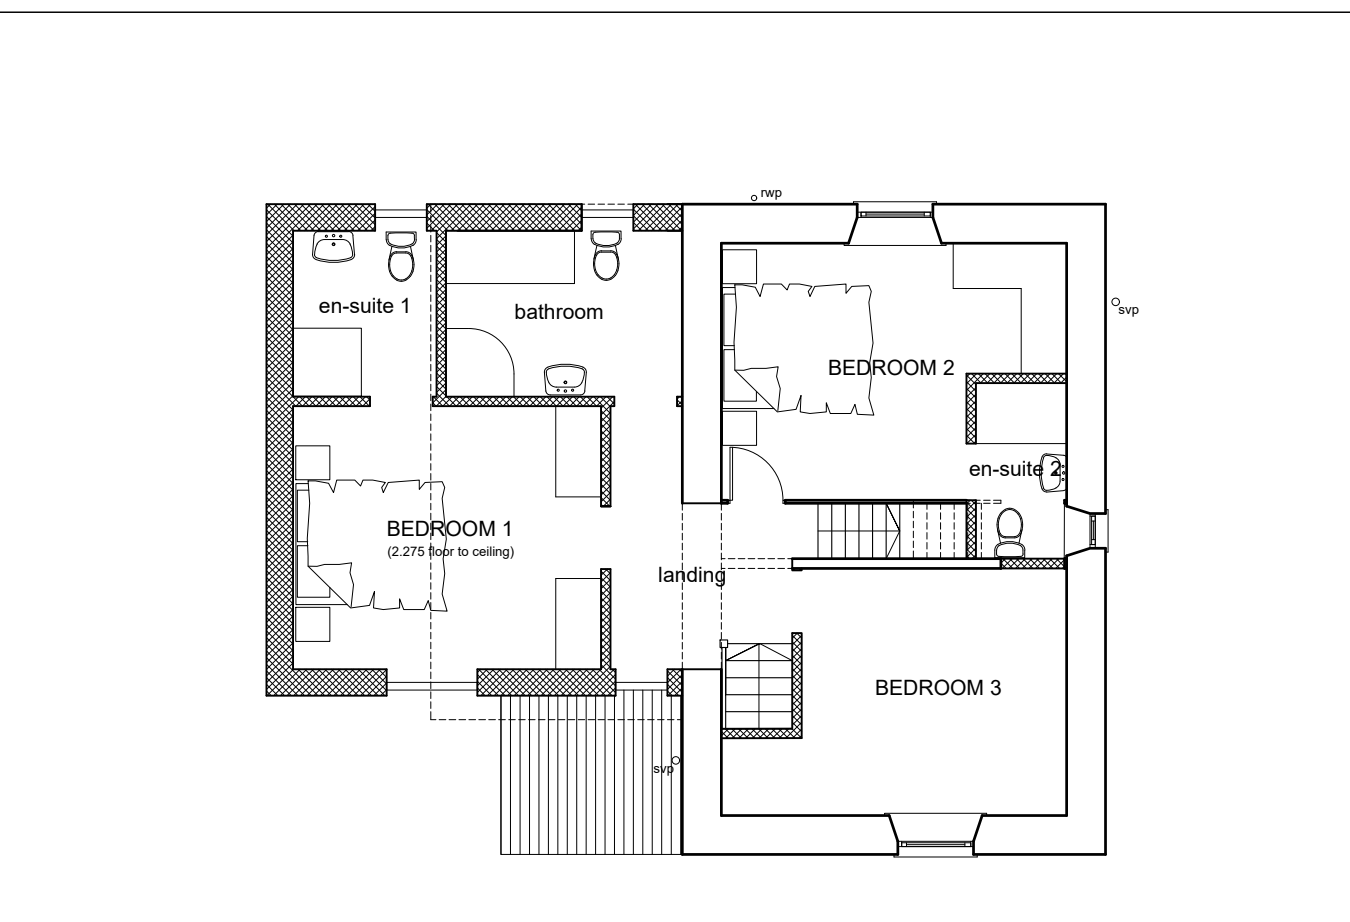

PROPOSED FIRST FLOOR PLAN

JOHN BLAKE
 R I B A
 GREYSTONES
 HOMEFIELD ROAD
 SALTFOORD
 BRISTOL BS31 3EG
 01225 872001
 E-mail:
 info@johnblakearchitect.co.uk

All dimensions to be checked on site

KEY

	EXISTING WALL
	NEW WALL
	WALL TO BE DEMOLISHED

Rev D Planning Application Issue	04.03.24
Rev C draft Planning App. Issue	29.02.24
Rev B 2nd floor study added	12.12.23
Rev A FIRST ISSUE	11.12.23
REVISION	DATE

JOB TITLE
 209 CHRCH ROAD,
 FRAMPTON COTTERELL
 BRISTOL BS36 2BJ

CLIENT
 Mr and Mrs Taynton

DRAWING TITLE
 PROPOSED FLOOR PLANS

SCALE	DATE
1:100 @ A3	DEC. '23

JOB/DRAWING NO.	REVISION
916/23/10	D