




GROUND FLOOR PLAN

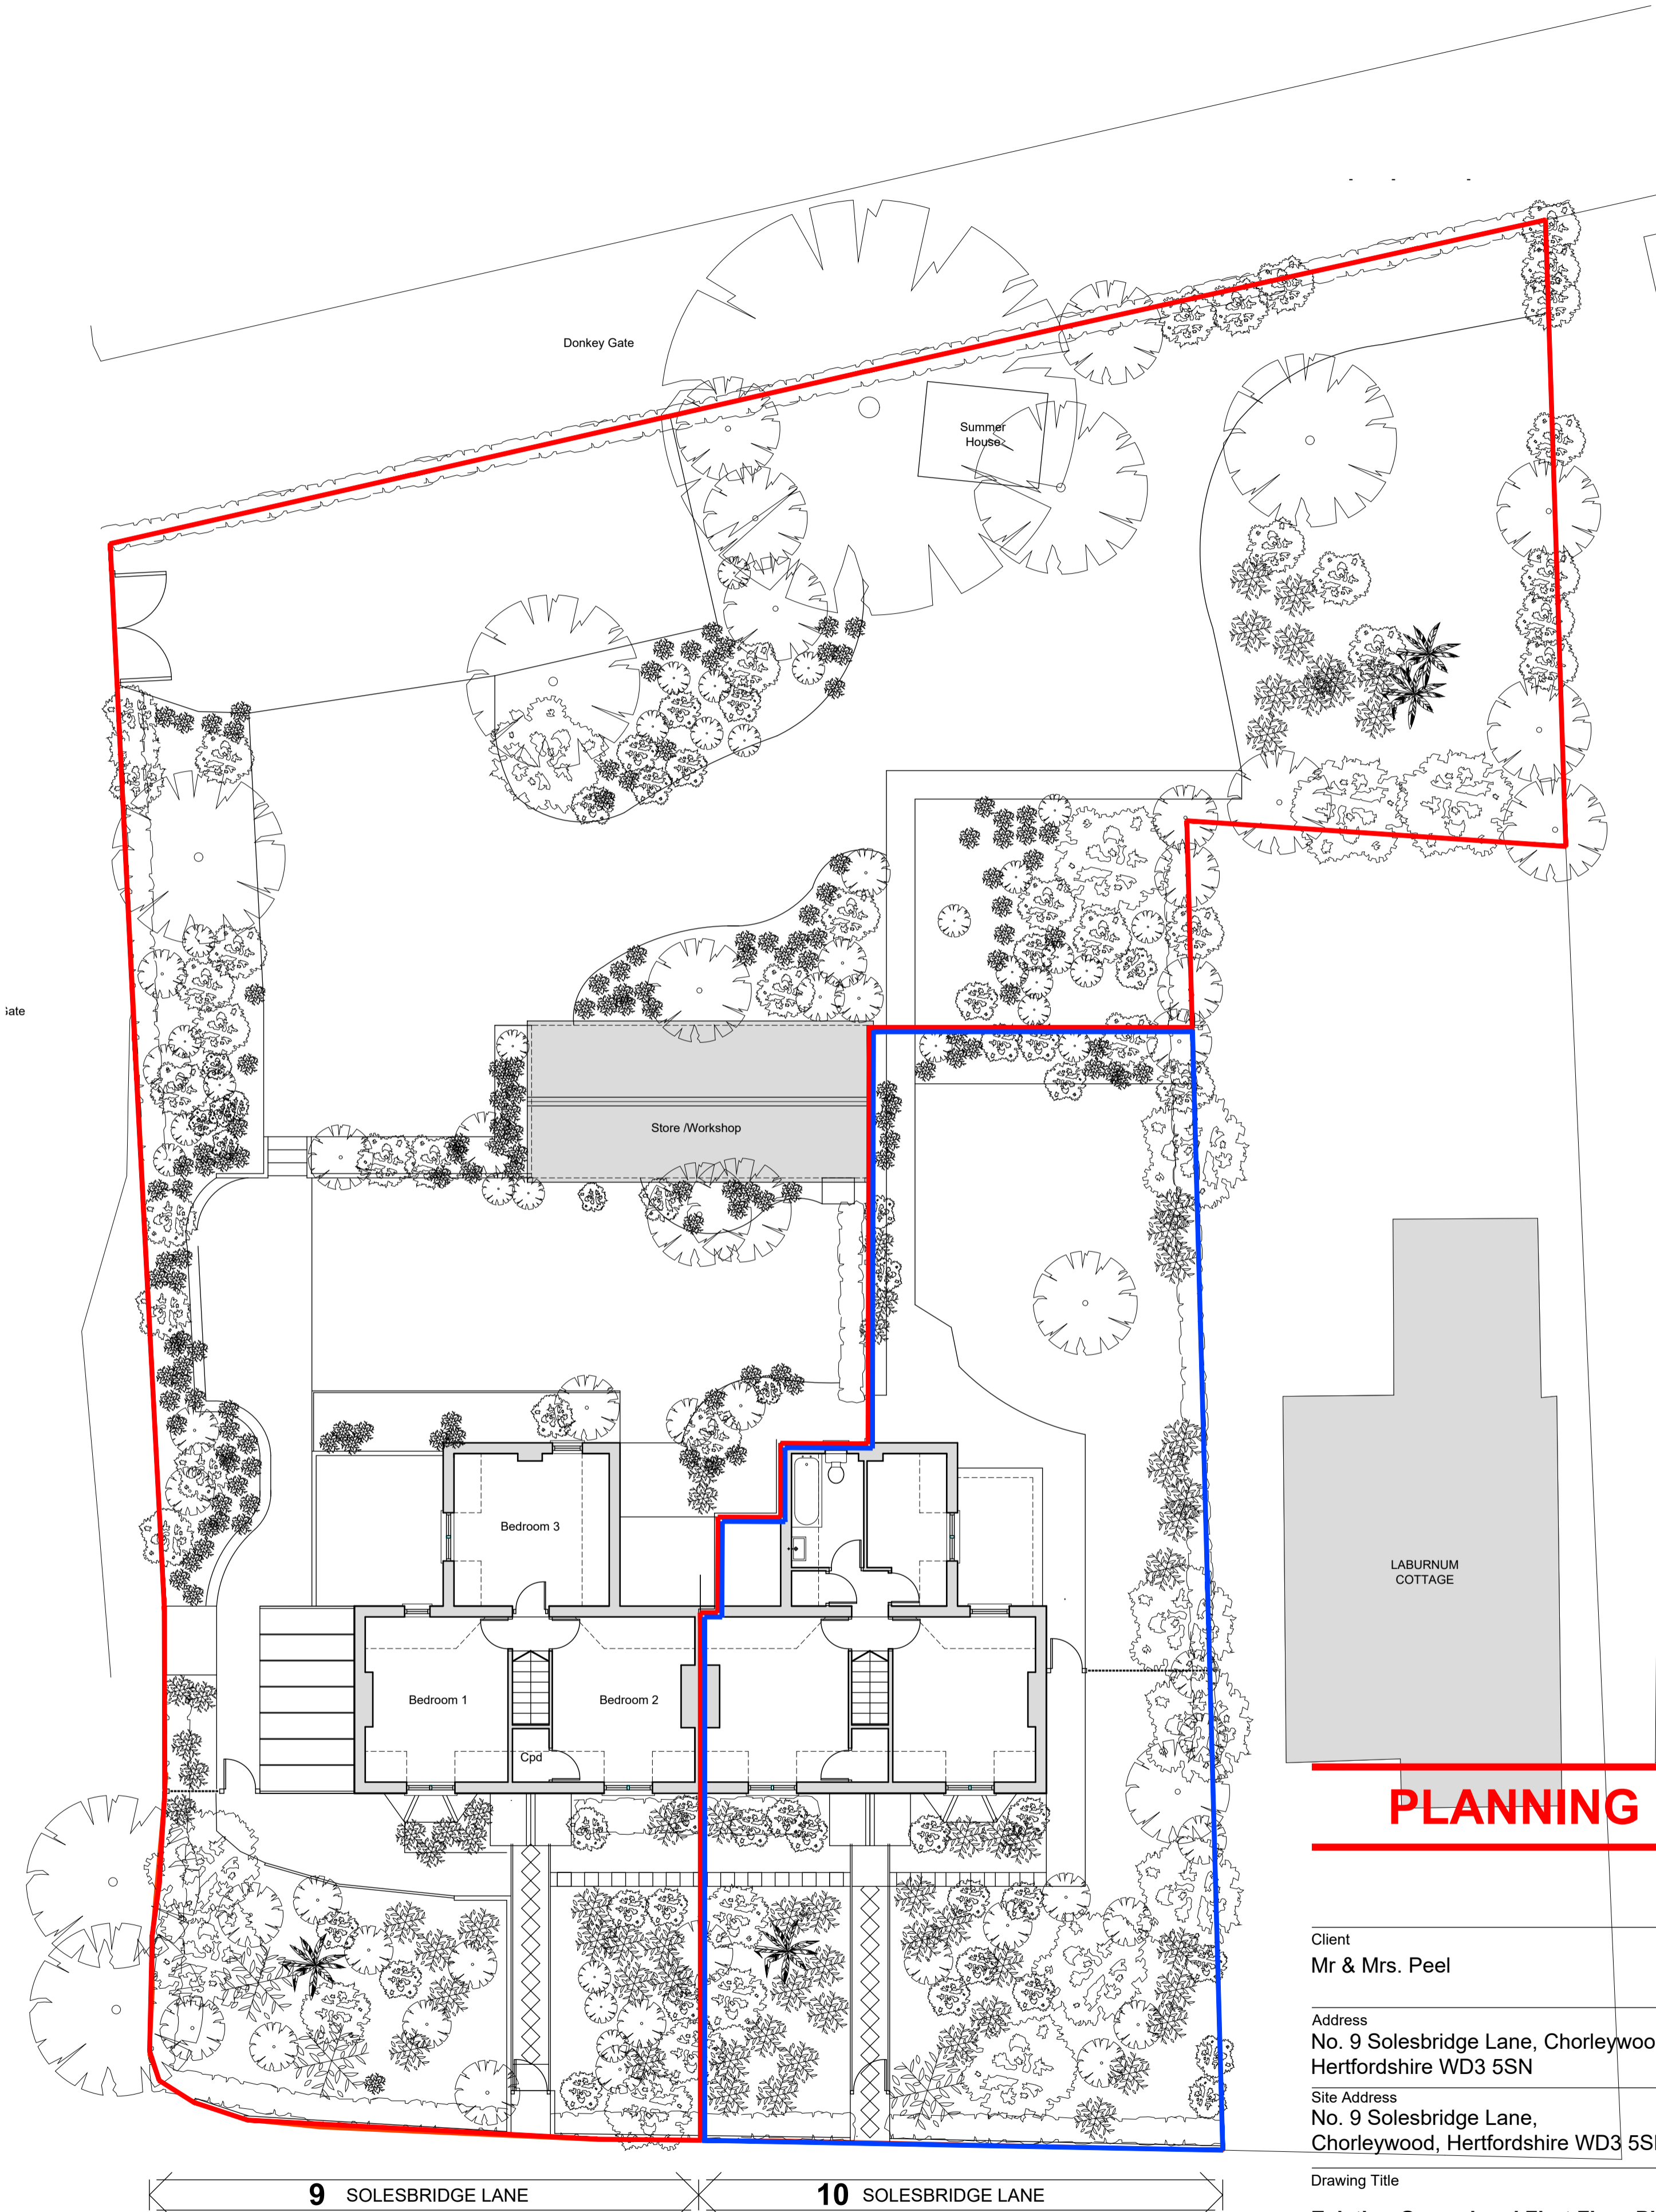

FIRST FLOOR PLAN

**PLANNING**

Client  
Mr & Mrs. Peel

Address  
No. 9 Solesbridge Lane, Chorleywood,  
Hertfordshire WD3 5SN

Site Address  
No. 9 Solesbridge Lane,  
Chorleywood, Hertfordshire WD3 5SN

Drawing Title  
**Existing Ground and First Floor Plans**

