




Ground Floor Plan 1:100

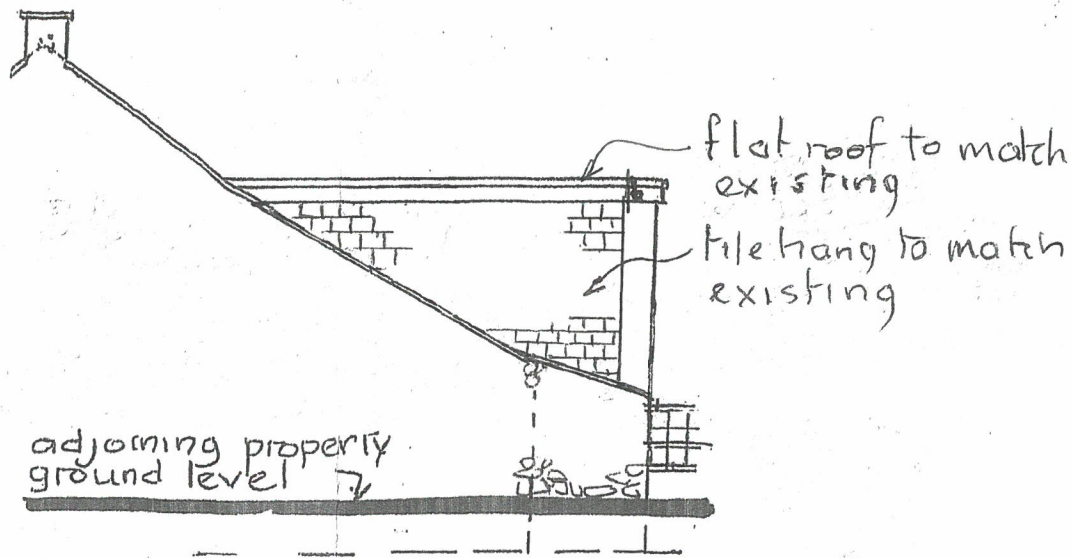


Part Side Elev.

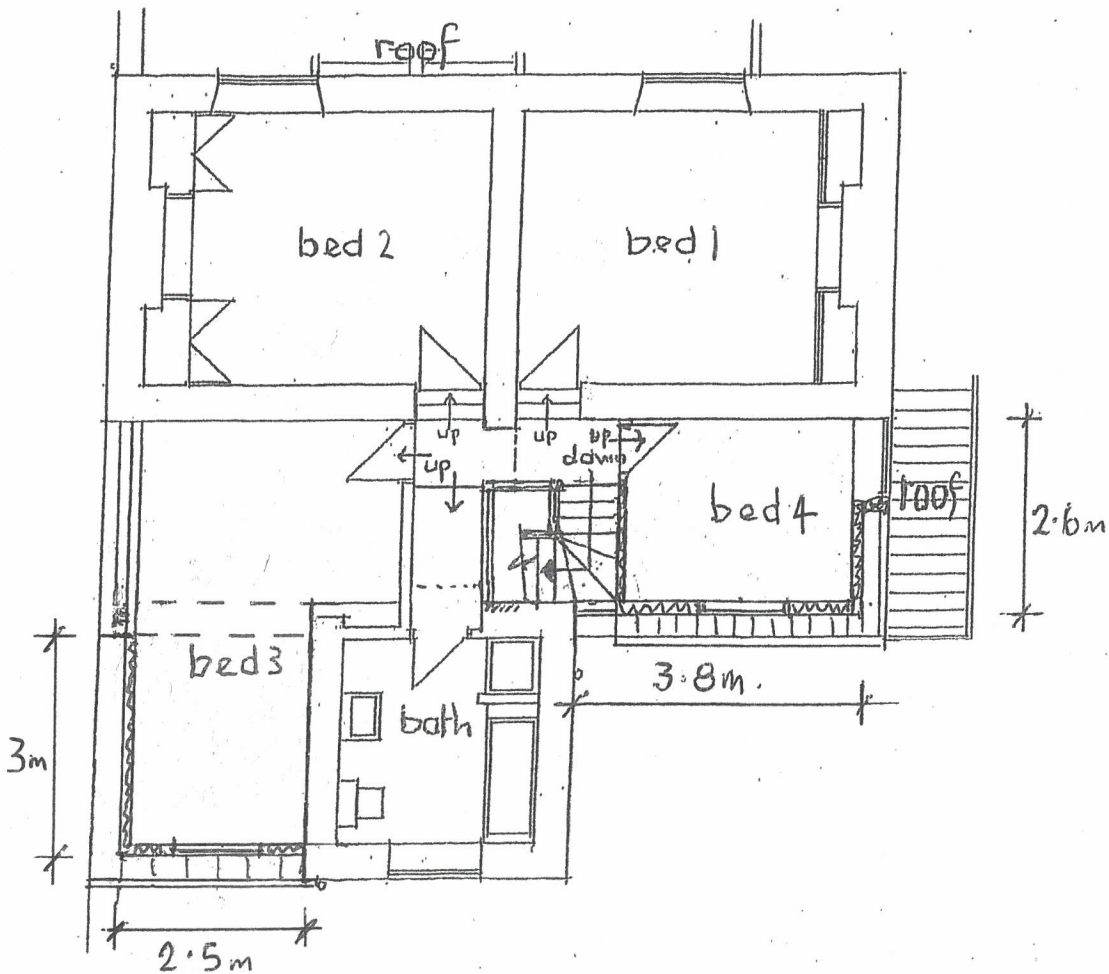

First Floor Plan 1:100
As Proposed

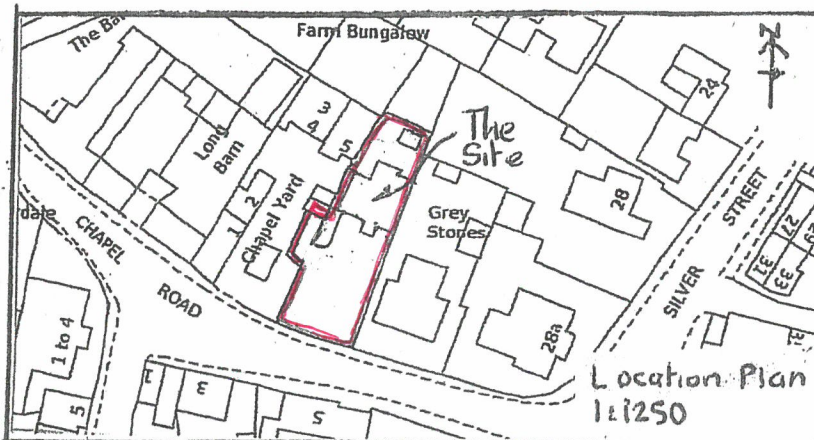

Plans/Elevs. As Proposed, 6-7 Chapel Rd,
Branston for Mr. J. Green
Feb. 24 439/5
rev.

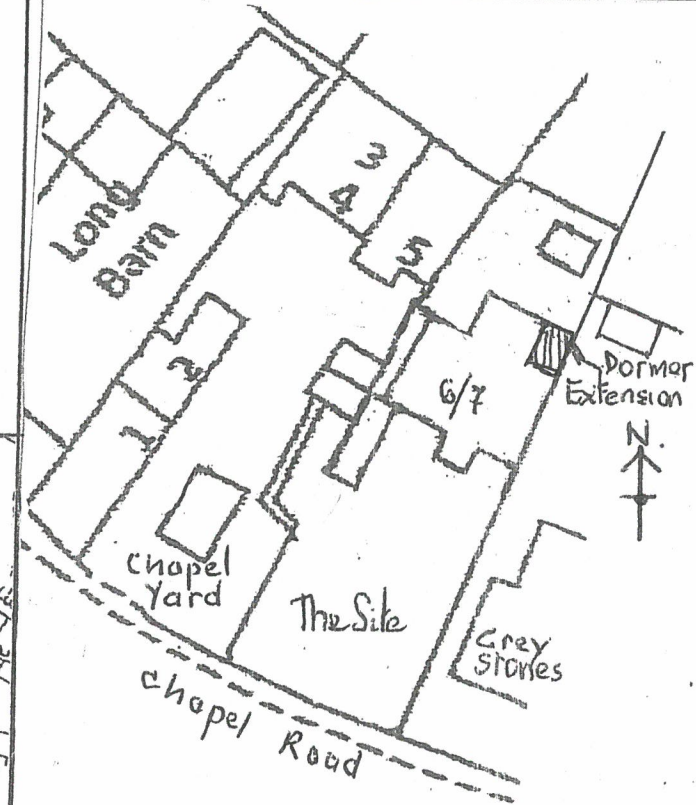

Site Plan 1:500

RECEIVED
NORTH KESTEVEN DISTRICT COUNCIL
21 FEB 2024

TONY SHARPE
BUILDING DESIGN CONSULTANT
THE OLDE BARN, CHURCH WALK
BRANT BROUGHTON,
LINCOLN. Tel: 01509 272007
LN5 0SN