




THE PROPOSED WORKS ARE SUBJECT TO THE PARTY WALL ACT 1996, WHICH REQUIRES YOU TO SERVE NOTICE ON ALL NEIGHBOURS AFFECTED BY THE WORKS, AT LEAST TWO MONTHS BEFORE TO WORKS COMMENCE - SEEK THE ADVICE OF A PARTY WALL SURVEYOR.

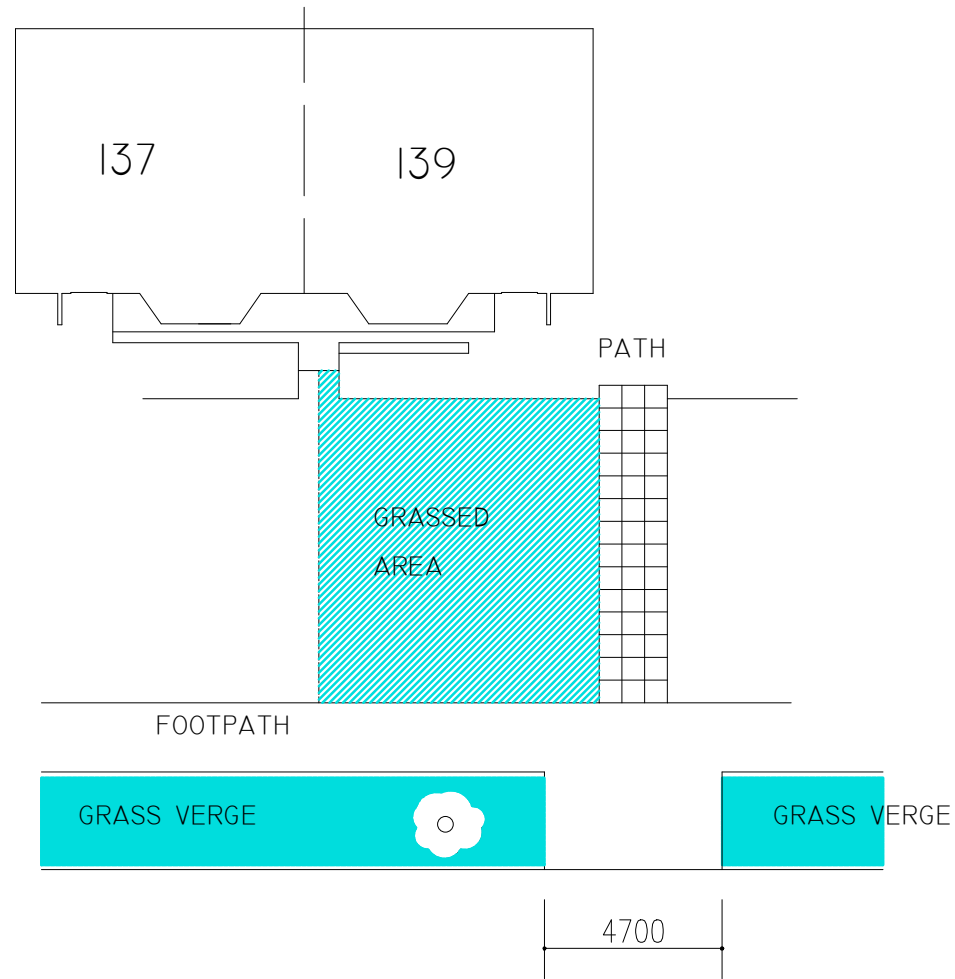

EXISTING LAYOUT

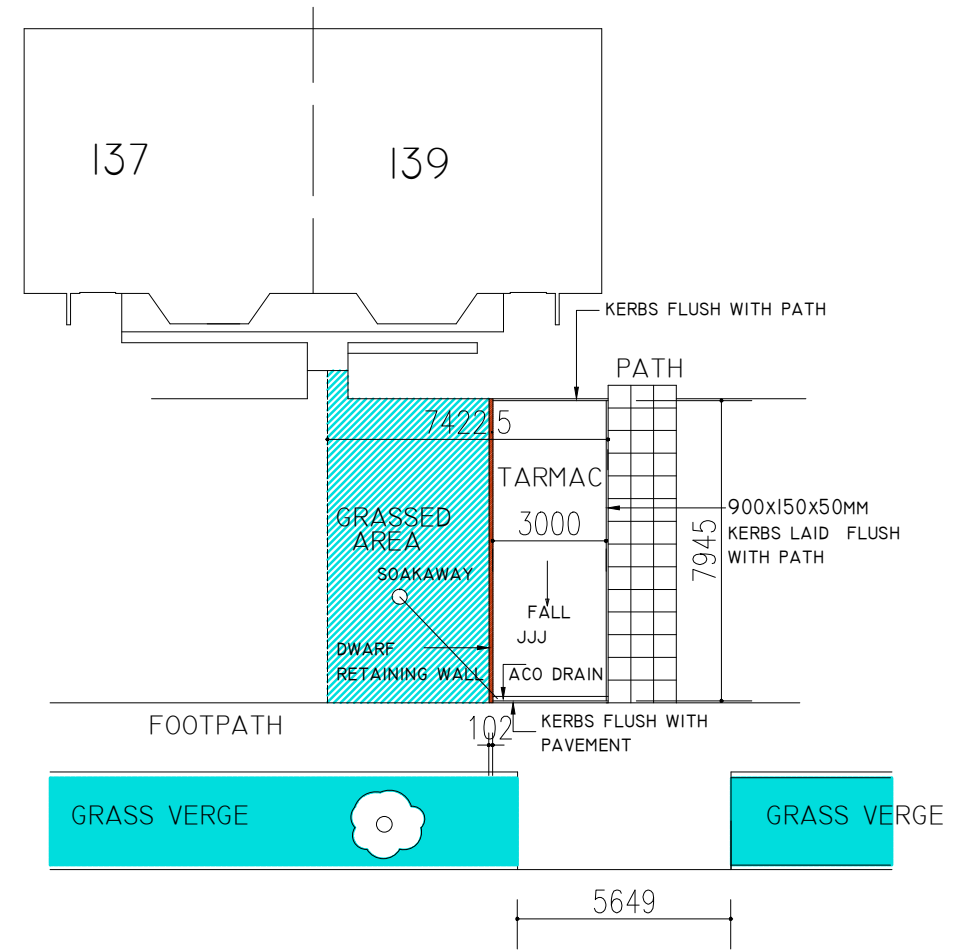

PROPOSED LAYOUT

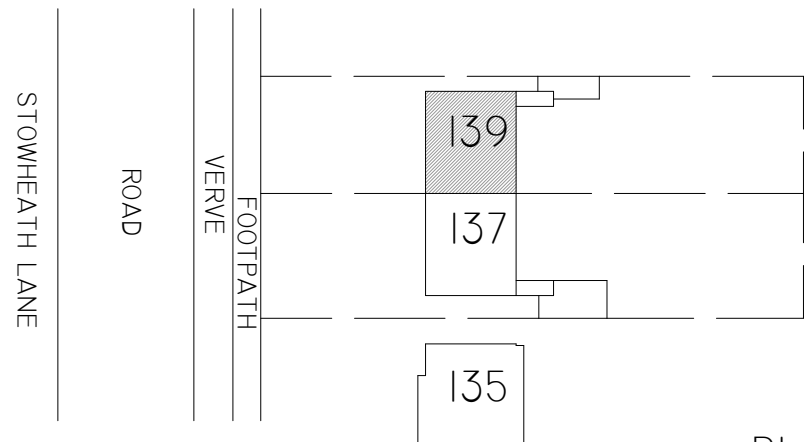

BLOCK PLAN 1:500

LEIGHTONBEST CONSULTANCY  TEL 07982843861	CLIENT	ADDRESS	
	MRS CLAIRE FENNELL	139, STOWHEATH LANE BILSTON WOLVERHAMPTON WVI 2QL	
	DRAWING TITLE	SCALE	DATE
LAYOUTS EXISTING AND PROPOSED	1:100, 1:500	MARCH 2024	
	DWG NO	REVISION	
	SHL-01-B-002	AMENDMENT A	