

This drawing is copyright and shall not be reproduced nor used for any other purpose without written permission of the author.

Do not scale from this drawing, use figured dimensions only.

The drawing must be read in conjunction with all other project related drawings and documentation issued by the Architect and Appointed Consultants.

It is the contractor's responsibility to ensure compliance with the Building Regulations.





It is the contractor's responsibility to check all dimensions on site, any discrepancy to be reported immediately.

Details and sizes shown are indicative only and are subject to confirmation by the relevant Specialist contractor & sub-contractors.

This drawing is not to be used for Land Registry or sales purposes.

The Author is not responsible for any changes to the drawings as implemented on site without prior approval in writing.

Revision	Date
A	Revised to suit planning requirements 23.05.16
B	Revised to suit planning requirements 02.05.17

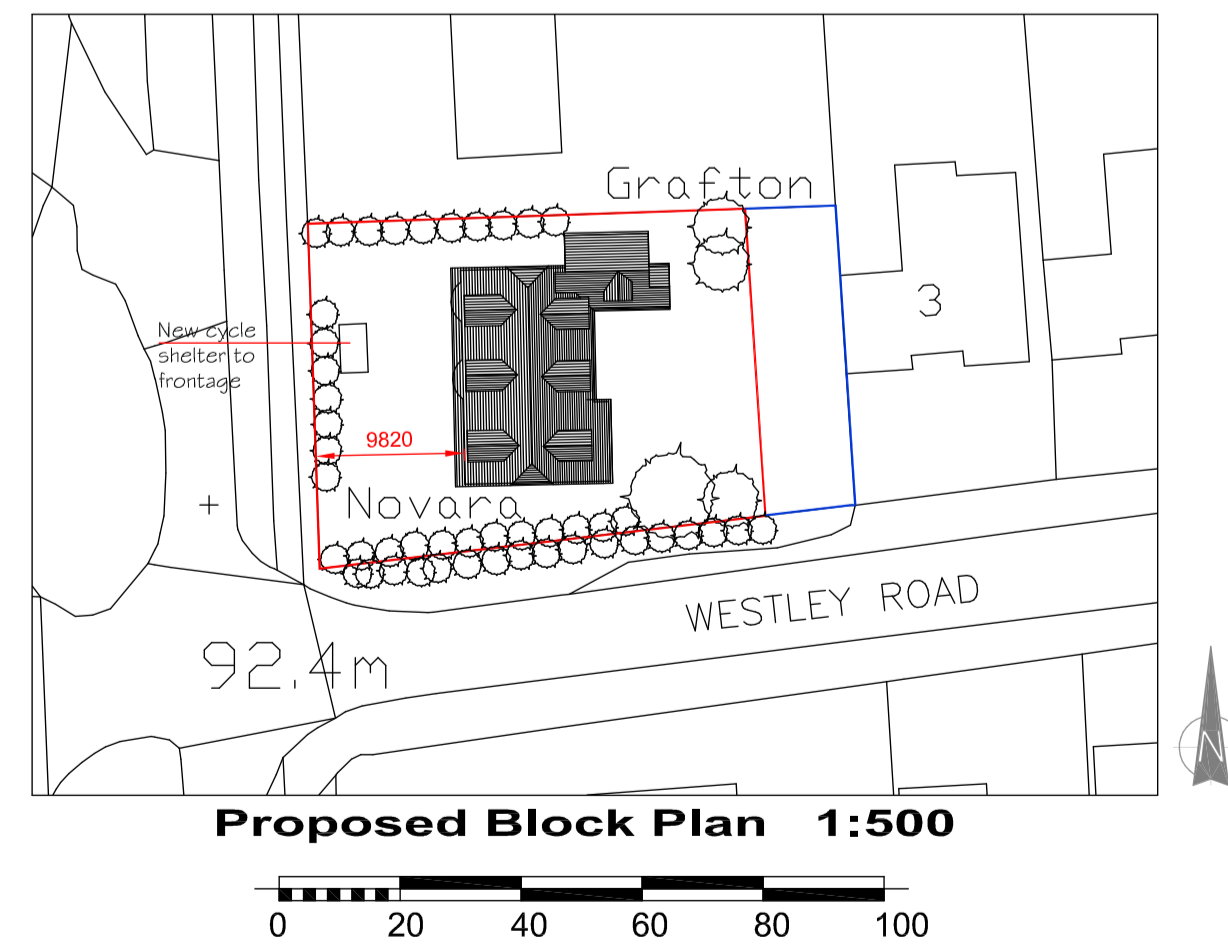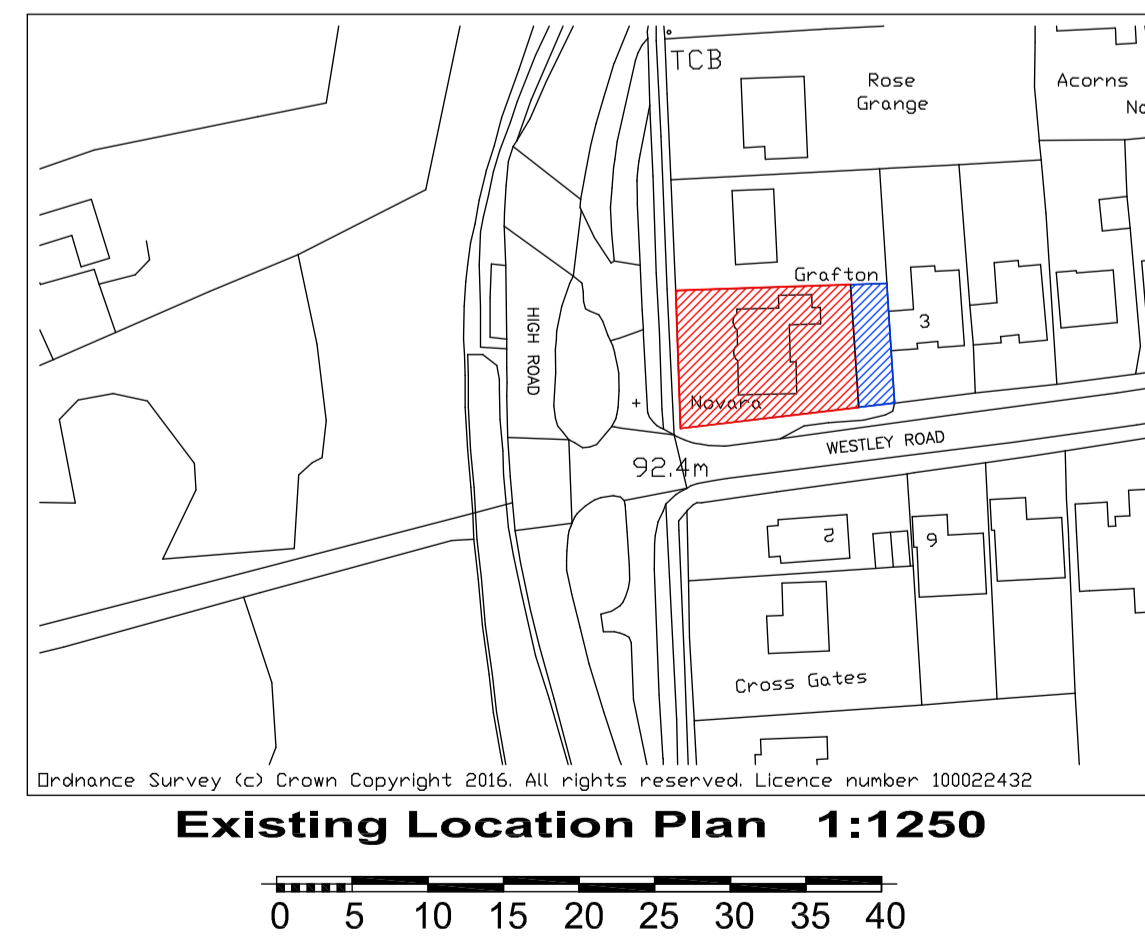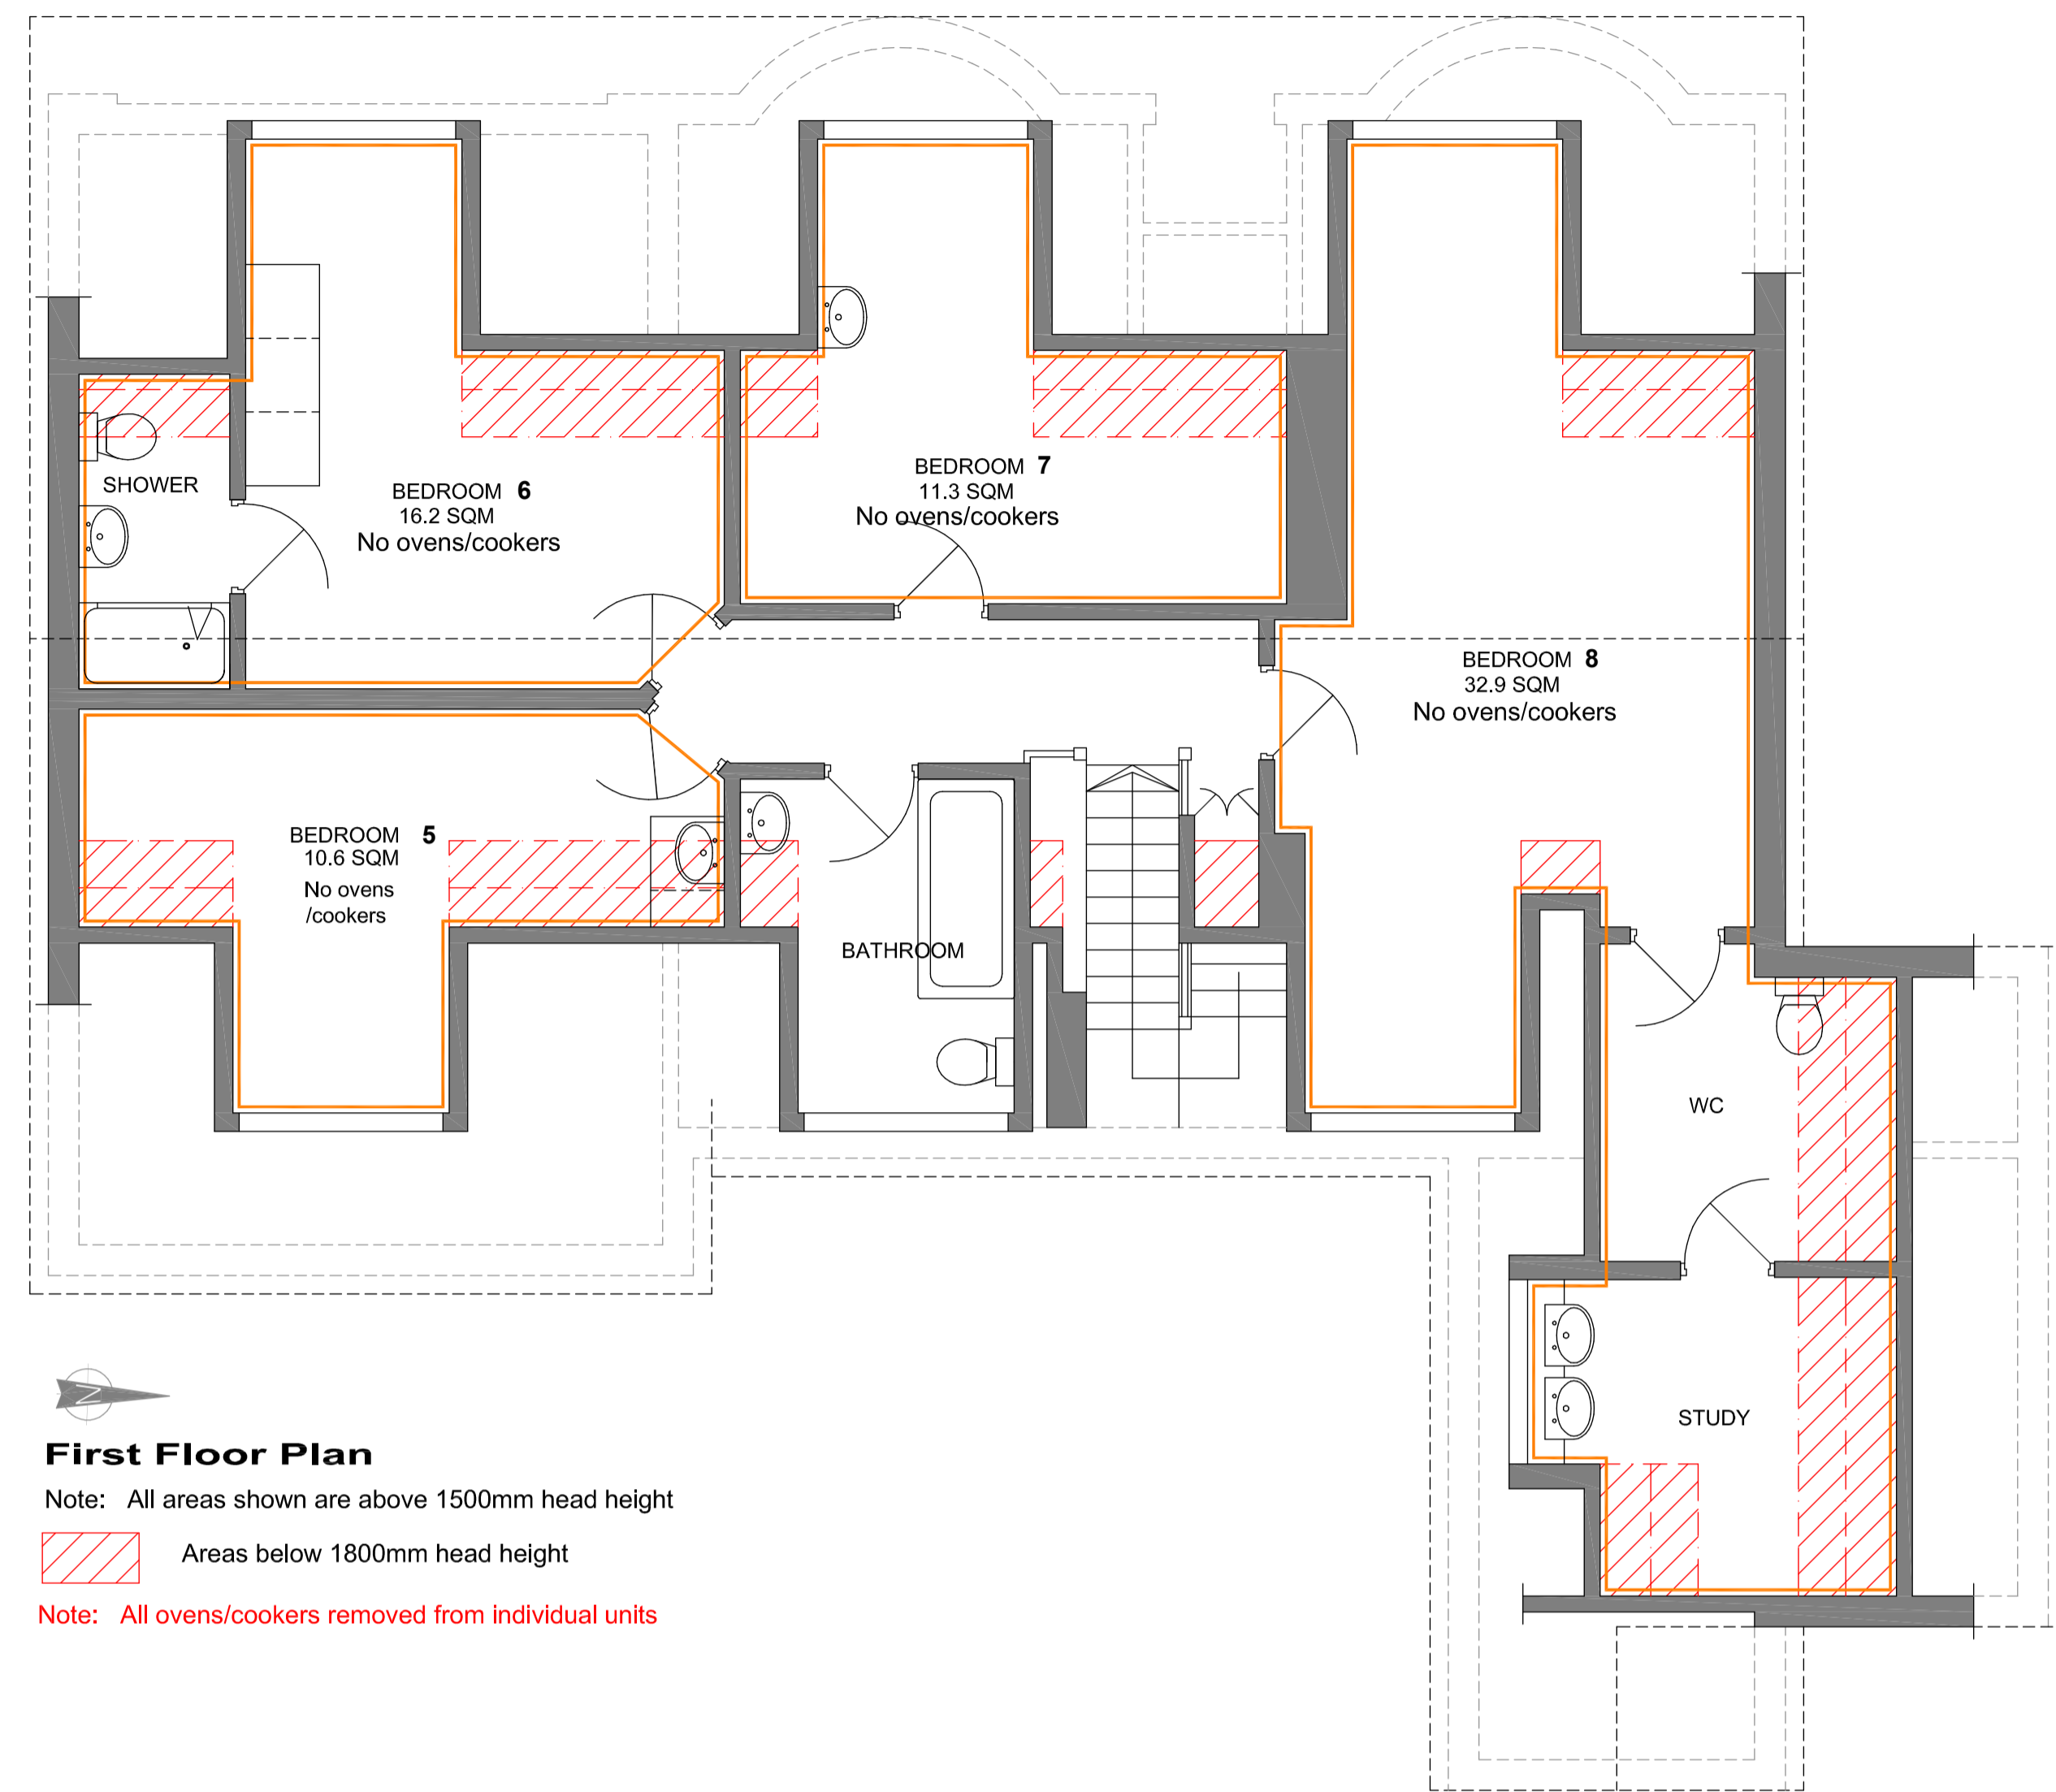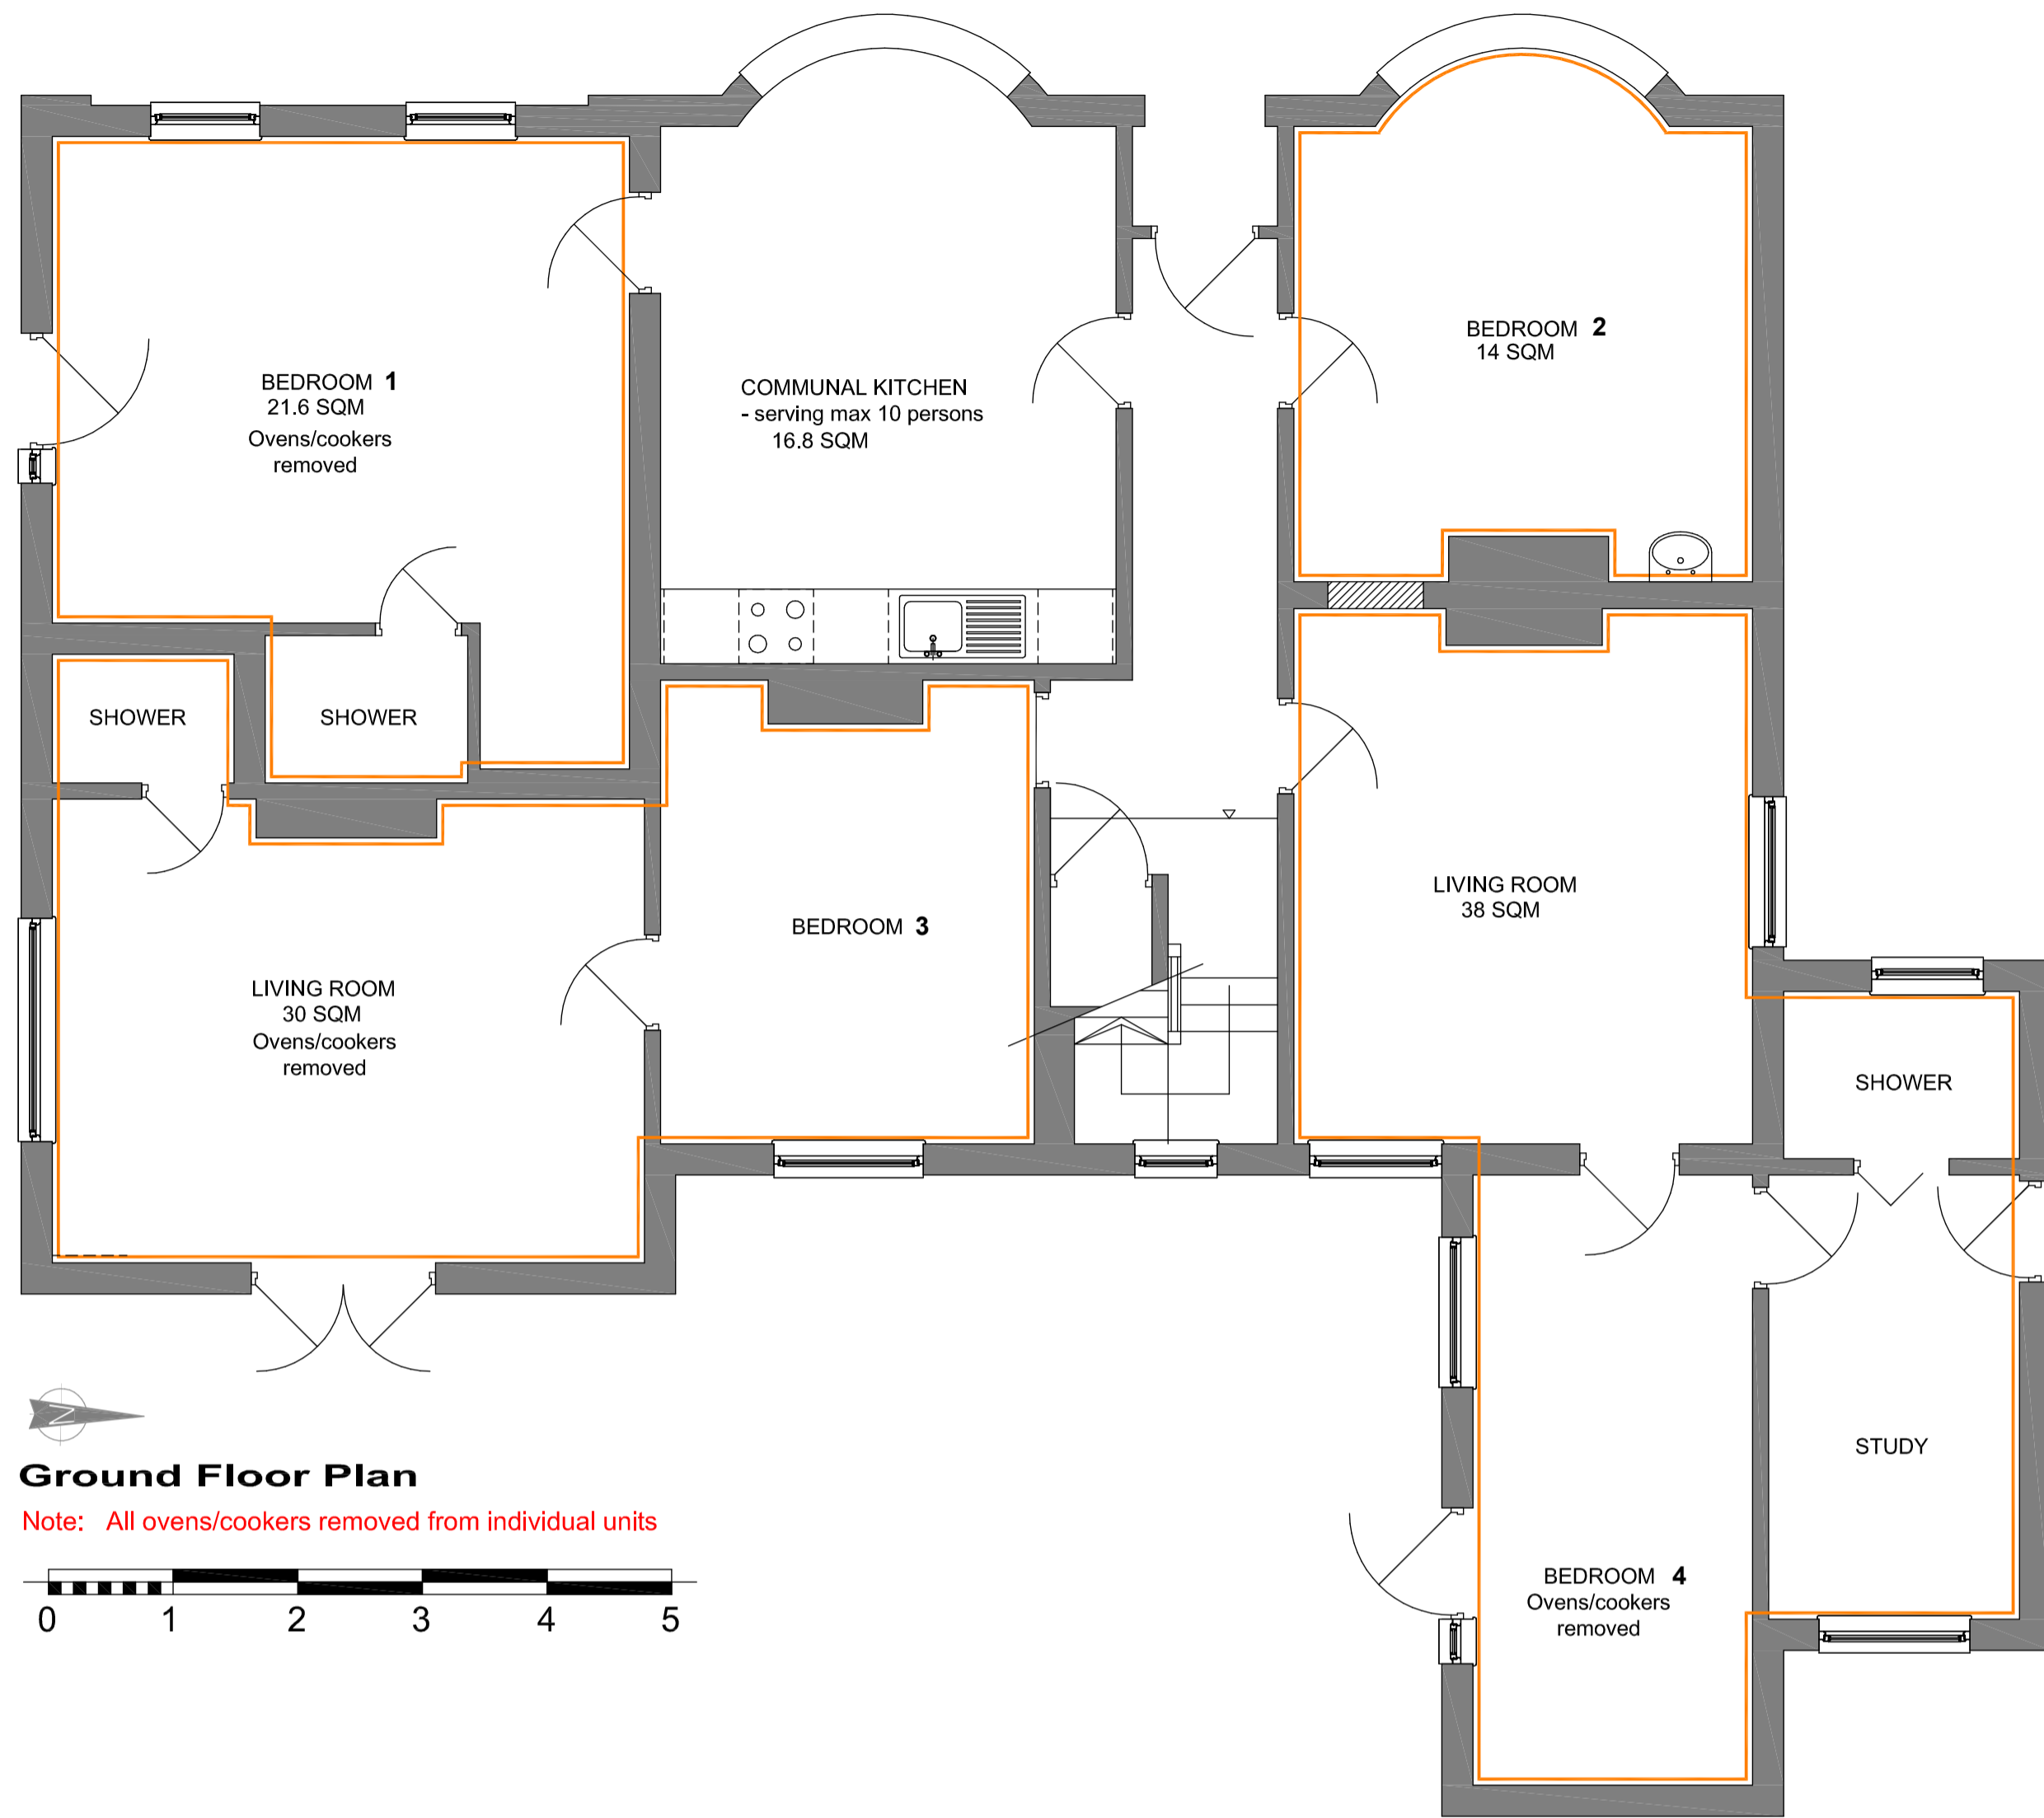

knight gratrix architects

upper studio
 98 broadway
 leigh on sea
 essex
 ss9 1ab

t 01702 715517
 f 01702 480492

e mail@knightgratrix.com
 w www.knightgratrix.com

Client
 Mr P Bowry

Project
 Novara, High Road

Description
 Proposed Plans, Block & Location Plan, As Built Elevation
 Additional Unit & Change of Use

Status		
Planning		
Scale	Drawn	Date
1:50/100	nr	09.03.16
Job number	Drawing no.	Revision
1002	10	C