




HORSE SHOE CORNER, CORPUSTY
Discharge of conditions



THE RURAL ARCHITECT

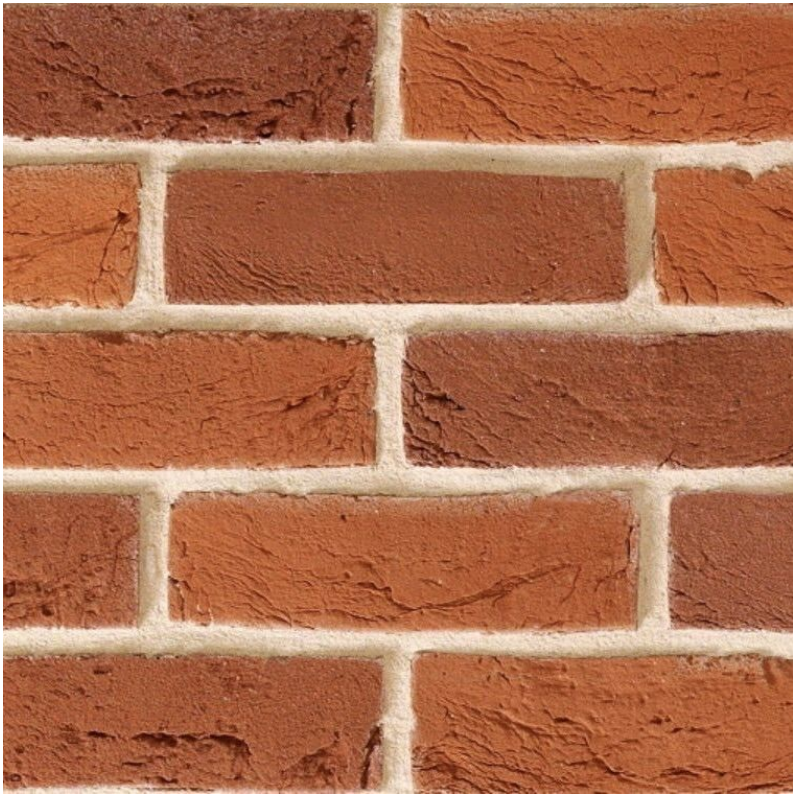

TBS FINE HANDMADE TEXTURED BLEND RED FACING BRICK




Existing Pantiles and reclaimed pantiles to match existing


BRICKS AND ROOF TILES

GAUGED ARCH DETAILS

RENDER COLOUR

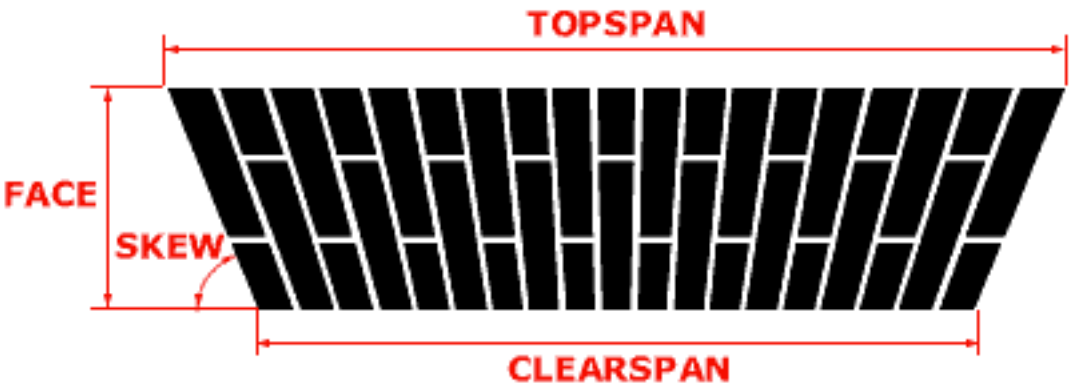



K Render - Pewter Grey

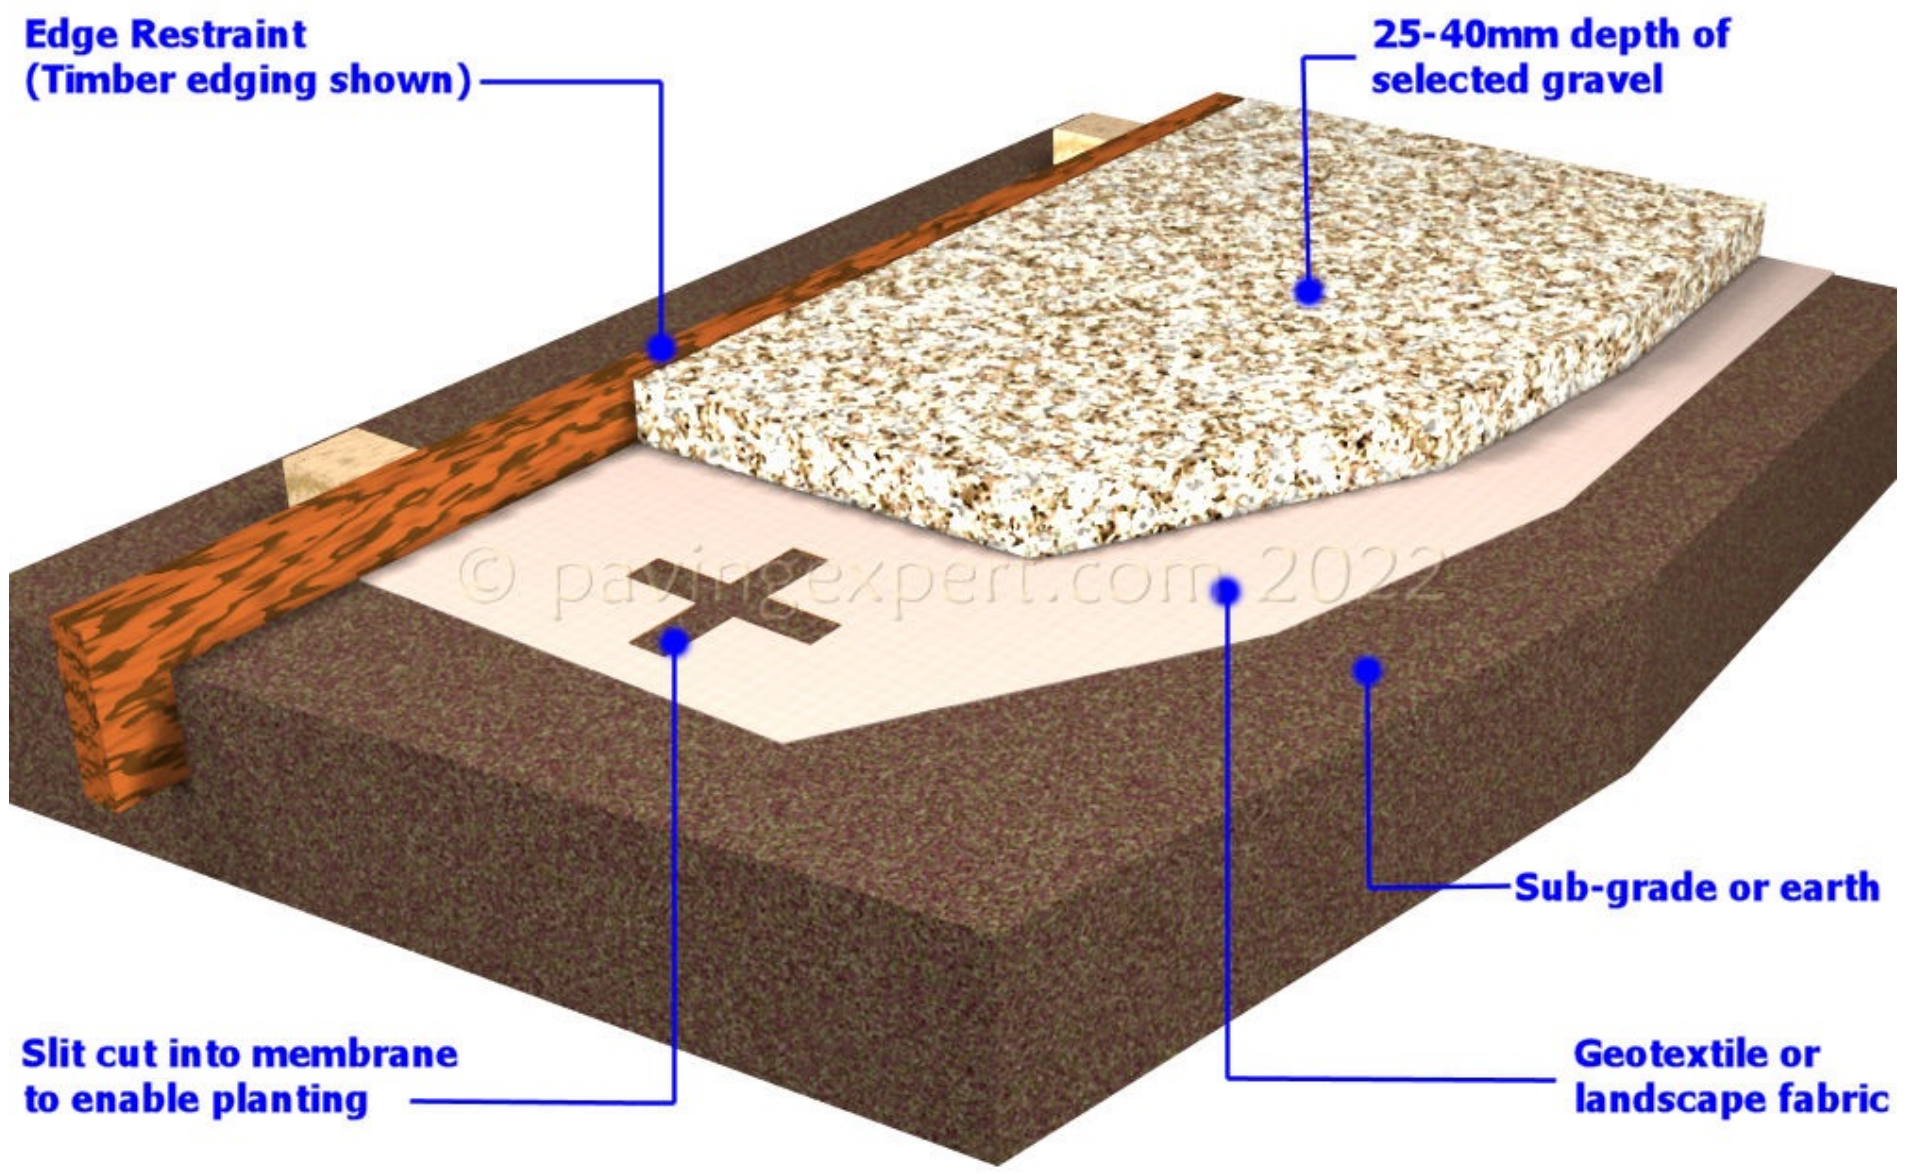

DRIVE BUILD UP



Triple glazed, aluminium in anthracite grey

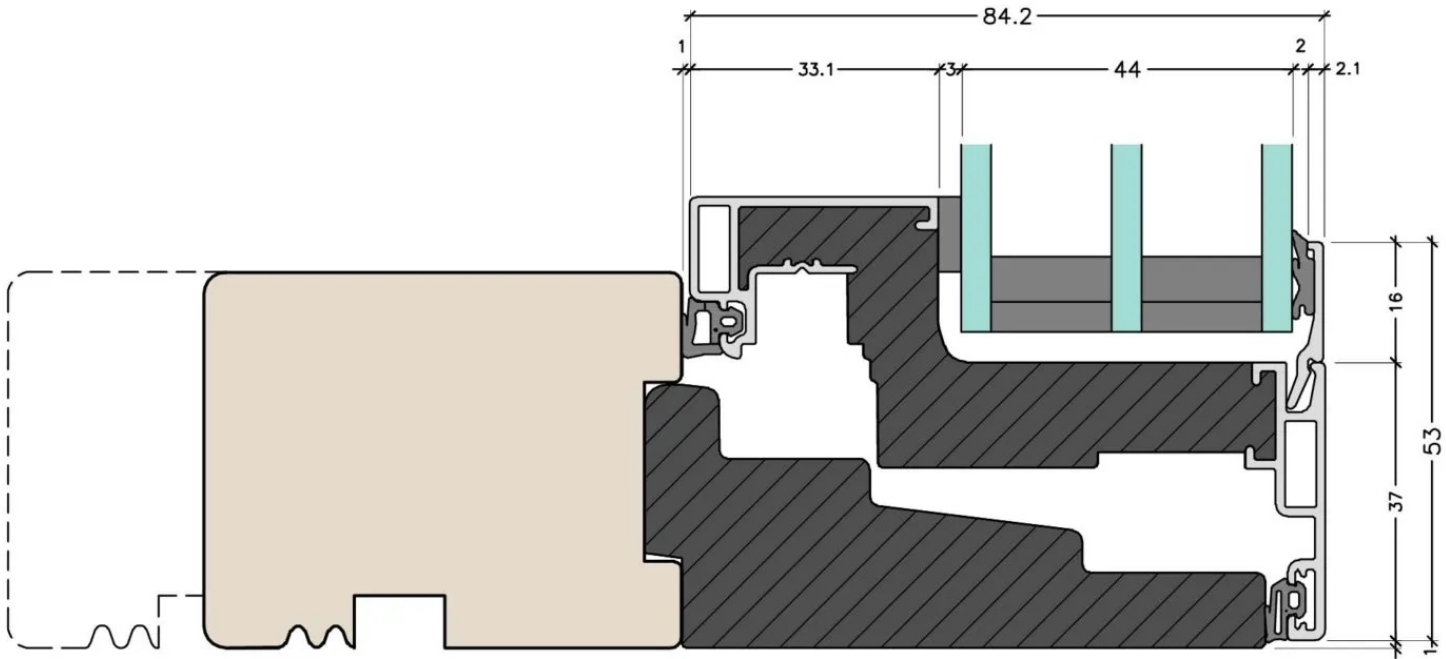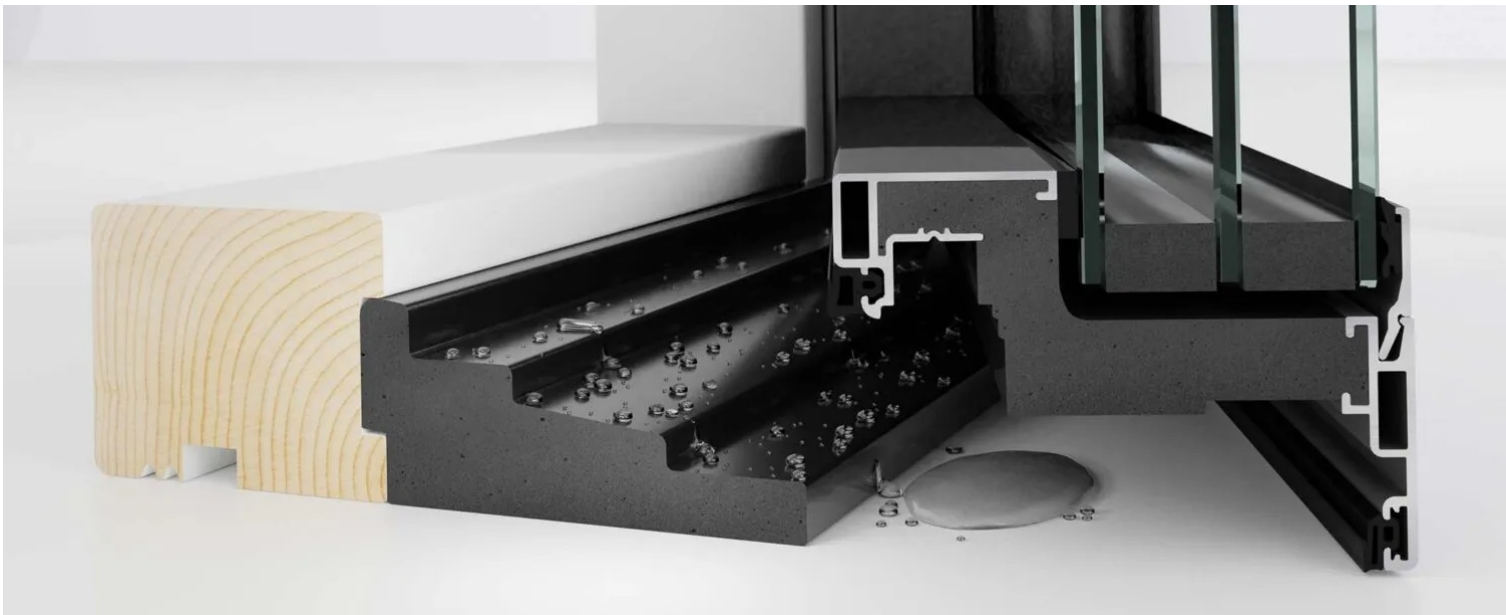



Frame IC

Side hung window

Use

Side hung windows are used in all types of building and are the most traditional opening method. Side hung opening is the most practical choice for escape windows.

Function

Side hung windows are pivoted from the jamb using high adjustable butt hinges. The window is locked with a handle that operates a multi locking point hook bolt mechanism and has a night vent position. The handle also operates a friction brake to hold the sash whilst in the open position. A floating mullion is available on windows used in pairs for maximum opening widths. The master leaf is operated by a handle and the slave leaf is held by flush bolts.

Product information:

U_w : Double: 1,32 W/m²K | Triple: 0,77 W/m²K [?](#)

Glass dimensions: Double (28 mm): 4-20-4 | Triple (48 mm): 4-18-4-18-4

Styling bar: 22/23 mm og 42 mm
























Frame dimensions: 50 x 122 mm / 149 mm / 175 mm / 210 mm

Product catalogues:

[Frame IC \(DK + UK\)](#)

NBS specifications:

[Download NBS specifications here](#)

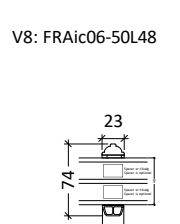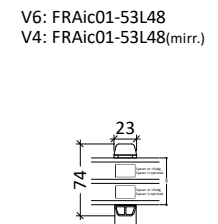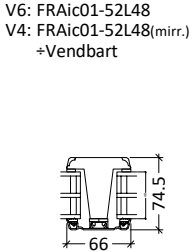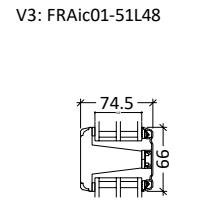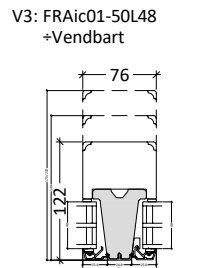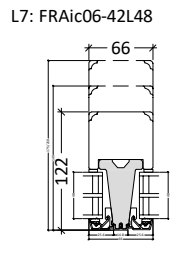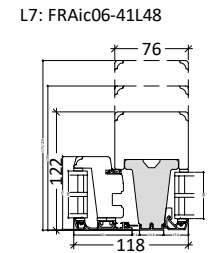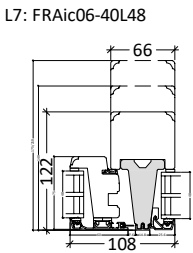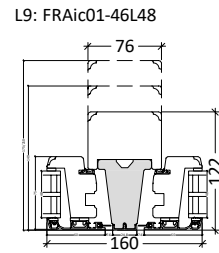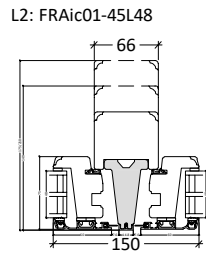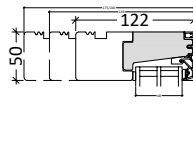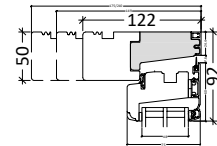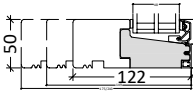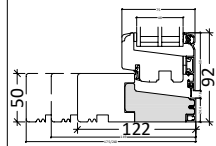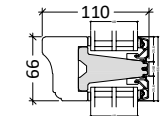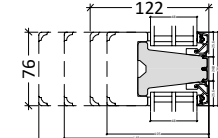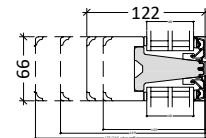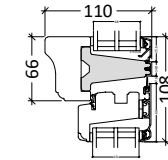
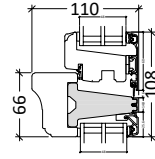
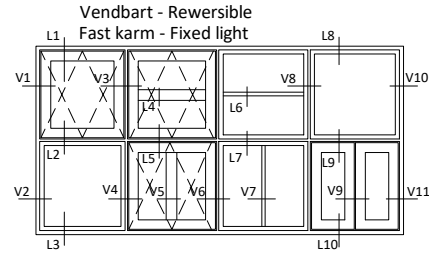
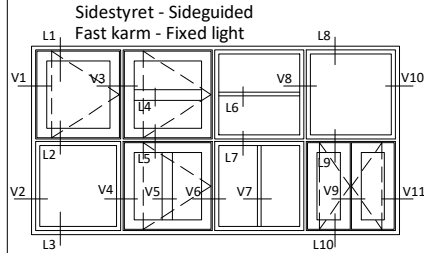
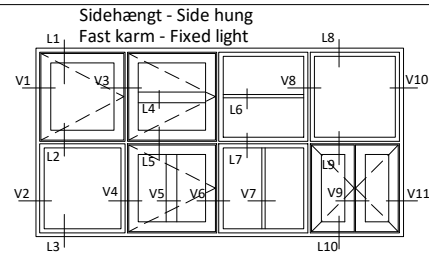
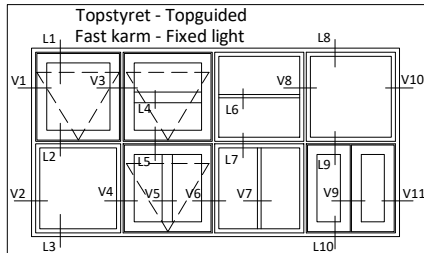


L10: FRAic01-10L48

L3: FRAic06-10L48





L1: FRAic01-20L48

L8: FRAic06-20L48

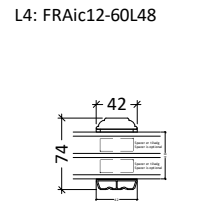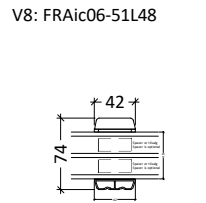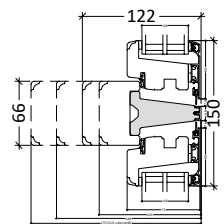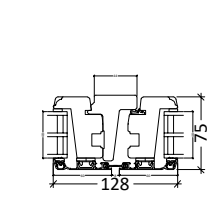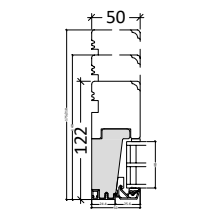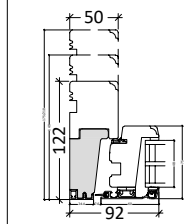

V5/V7: FRAic12-80L48
L4/L6: FRAic12-80L48(turn.)

V5/V7: FRAic12-80P48
L4/L6: FRAic12-80P48(turn.)

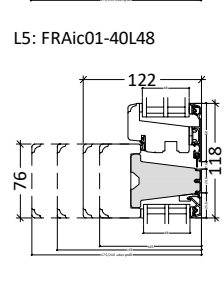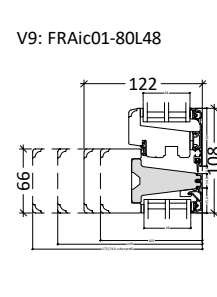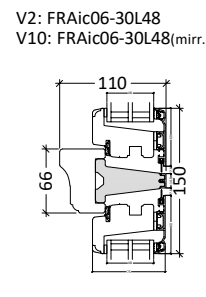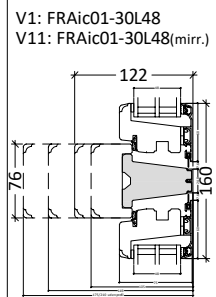

V5/V7: FRAic12-81L48
L4/L6: FRAic12-81L48 (turn.)

V5/V7: FRAic12-81P48
L4/L6: FRAic12-81P48(turn.)

L5: FRAic01-41L48

L5: FRAic01-42L48

L2: FRAic01-43L48
L9: FRAic01-43L48(mirr.)

L2: FRAic01-44L48
L9: FRAic01-44L48(mirr.)

| | | |
|----|---|--------------------|
| DK | Udadgående vinduer og fast karm - 3-lags rude Topstyret-, Sidehængt-, Sidestyret-, Vendbart vindue, Fast ramme og Fast karm | www.idealcombi.dk |
| UK | Outward opening windows and fixed light - 3-layer panes Top guided-, Side hung-, Side guided-, Top swing reversible Window, Fixed sash and Fixed light | www.idealcombi.com |

