



A EXISTING EAST ELEVATION / PARTIAL BUILDING
007 SECTION THROUGH COURTYARD - SCALE 1:100



B EXISTING EAST ELEVATION / PARTIAL BUILDING
007 SECTION THROUGH COURTYARD - SCALE 1:100

PITCHED ROOF WITH PANTILES AND VAULTED OPEN CEILING


PROPOSED WINDOWS MATCH EXISTING WITH SMALL AREAS OF CLADDING BELOW THE WINDOWS

notes
 COPYRIGHT: This drawing must not be reissued loaned or copied without the consent of Frith Architects Limited. All errors, discrepancies should be reported to Frith Architects Limited immediately. All dimensions are to be checked before any site fabrication by the contractor or sub contractors specialist suppliers etc.. Do not scale plans. Use only figured or grid dimensions. Any deviation from this drawing is to be reported to Frith Architects Limited immediately. This drawing has been prepared for the following purposes and does not constitute use for any other purpose... PLANNING



no.	date	revision & issue
A01	16.02.24	BJF Issued to Client

PLANNING

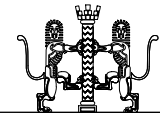

fritharchitects
 18 Albert Street, Holt, Norfolk, NR25 6HX.
 07989724916 / info@fritharchitects.com

drawing
 paper size A3
 checked
 CADfile
 ELEVATIONS

client Mr & Mrs Hynd		
job Bell Barn, Lime Kiln Road, West Dereham, Norfolk, PE33 9RT		
scale Noted	drawn B.J.F.	date 06.02.2024
paper size A3	checked	CADfile
job no. 0302	dwg no. 007	rev no. A01