

Black S/S Twinwall Flue

Slate Tile roof finish to match existing

Anthracite grey PVCu Roofline products

Light Grey CEDRAL cement board wall finish

BEDROOM

Finished First Floor Level


OFFICE

STORE

BATHROOM

Finished Ground Floor Level

1:50 SIDE (EAST) ELEVATION & SECTION AS PROPOSED

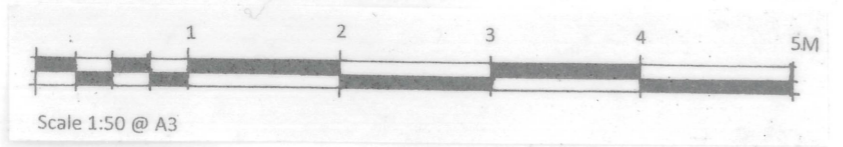

iCAD 01770 700411
 ARCHITECTURAL DESIGN info@icad-arran.co.uk

ALTERATIONS & EXTENSIONS TO
 10 LAIGH LETTER ROW LAMLASH
 ISLE of ARRAN

MS MEGAN INGHAM

1:50 EAST ELEVATION & SECTION
 AS PROPOSED

2401/09