



(ILEX AQUIFOLIUM)
1 NUMBER
ENGLISH HOLLY 150CM ROOT BALL

APPROX. 150cm




(TAXUS BACCATA)
20 NUMBER
ENGLISH YEW 175CM ROOT BALL

APPROX. 175cm



(LIGUSTRUM VULGARE)
2 NUMBER
WILD PRIVET 175cm ROOT BALL

APPROX. 175cm

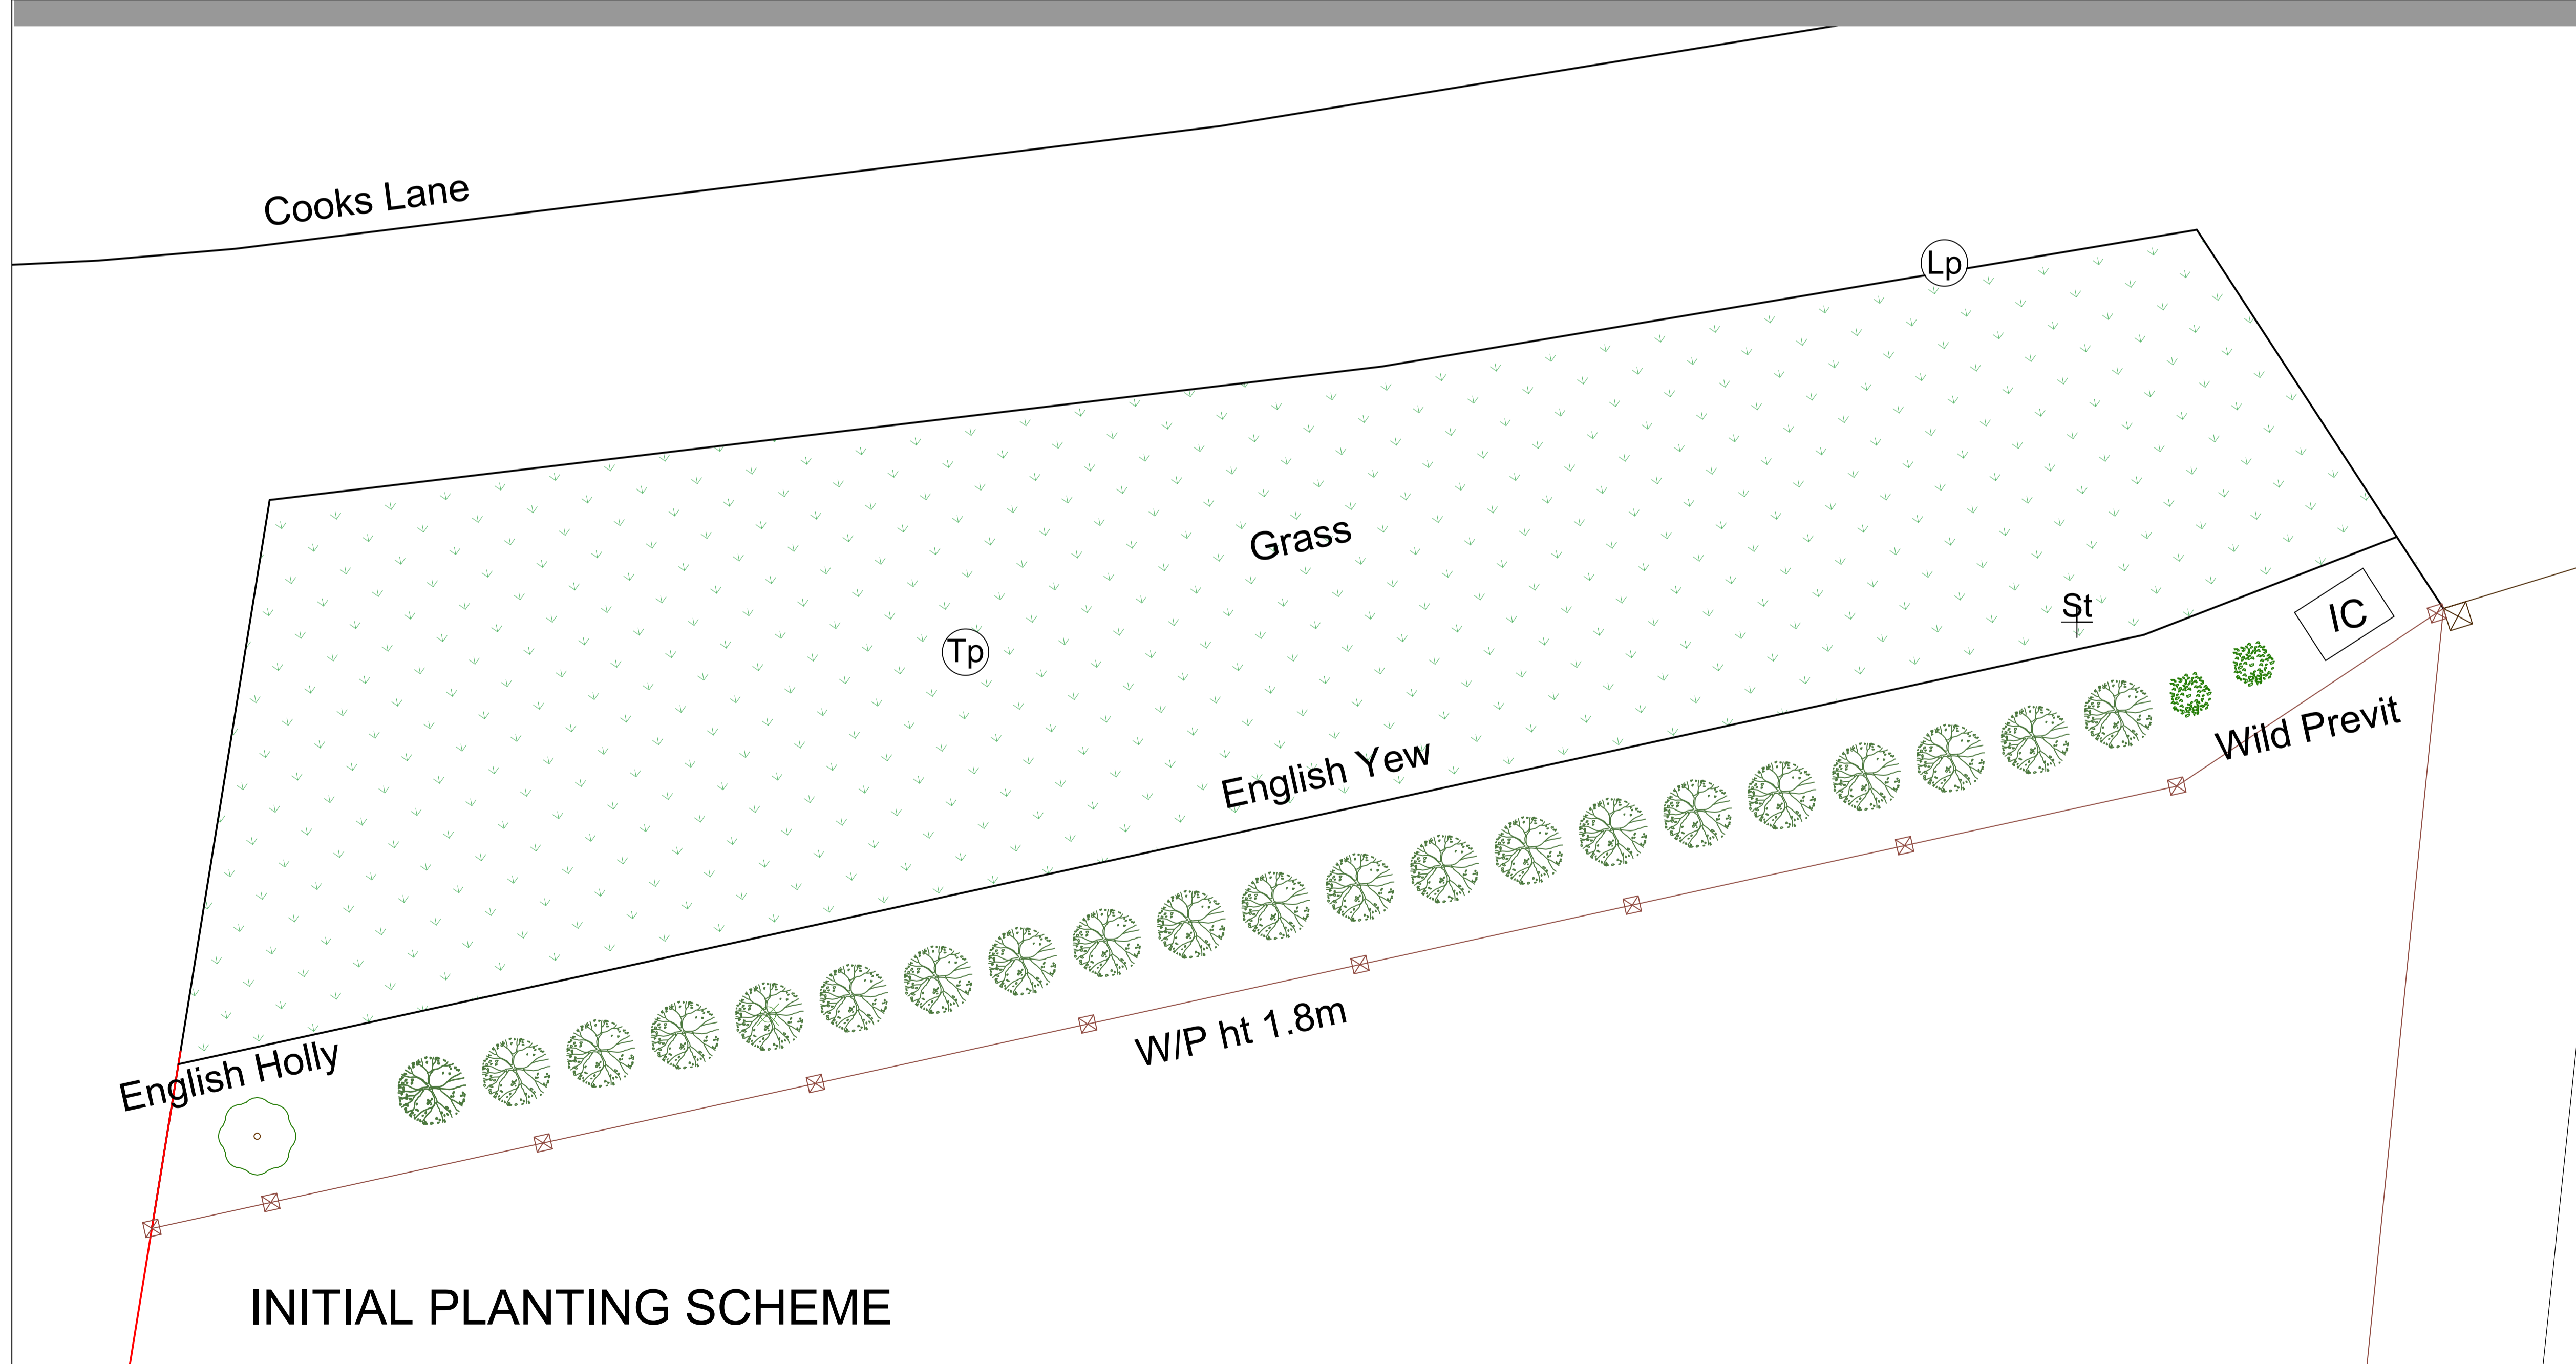

REV	DATE	AMENDMENT	BY	CHK
-----	------	-----------	----	-----


Notes
 © This drawing is the copyright of B92 Design and may not be reproduced or used except by written permission.
 Figured dimensions to have precedence over scaling, when scaling check Scale Bar.
 Read this drwg in conjunction with the outline specification.
 Check site dimensions prior to fabrication, etc.

Whether specifically stated or not, all work is to comply with:
 The Building Regulations
 The client's Brief agreed with the Builder.

The Client will be responsible for appointing the Builder and for providing contract administration services on the project. After submission of the building regulation application, the Builder will be responsible for complying with the building regulations and liaising fully with the Local Authority Building Control.

The proposed works may affect the adjoining owners property as prescribed in the Party Wall etc. Act 1996. The client is required to seek independent advice from a Party Wall Surveyor on all matters relating to the requirements of the Act.

THIS DRAWING IS FOR PLANNING AND BUILDING REGULATIONS ONLY.

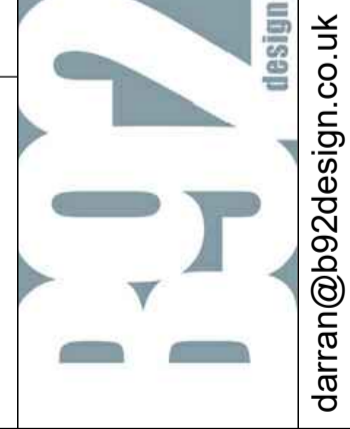JOB TITLE	 darran@b92design.co.uk
THE PASTURES, BARN COOKS LANE SAPCOTE, LE9 4FE	

DRAWING	
PROPOSED BOUNDARY TREATMENT TO CROOKS LANE	

SCALE	1:25 @ A1	DATE	Jan 2024
-------	-----------	------	----------

JOB NO	2205
--------	-------------

DWG NO	501	REV	-
--------	------------	-----	---

