

NOTES: 1. Do not scale off this drawing unless a scale bar is provided. 2. Any ambiguities, omissions and errors on this drawing should be notified immediately to the Architect before the commencement of works on site. 3. Dimensions are in millimetres unless otherwise stated. 4. Dimensions, unless otherwise indicated, are to the face of unfinished block walls or to the finished plaster face of stud partitions. 5. Dimensions are to be checked on site. Discrepancies are to be notified immediately to the Architect before the commencement of works on site. 6. All levels are in meters unless otherwise stated. 7. This drawing is to be read in conjunction with all other relevant drawings and specifications for this project. 8. A triangle with an exclamation mark denotes a significant hazard or difficult to manage procedure. Please refer to Designer Hazard Register for further information regarding mitigation of hazards.

GENERAL NOTES
 1. Do not scale off this drawing unless a scale bar is provided
 2. Any ambiguities, omissions and errors on this drawing should be notified immediately to the Architect before the commencement of works on site
 3. Dimensions are in millimetres unless otherwise stated
 4. Dimensions, unless otherwise indicated, are to the face of unfinished block walls or to the finished plaster face of stud partitions
 5. Dimensions are to be checked on site. Discrepancies are to be notified immediately to the Architect before the commencement of works on site
 6. All levels are in meters unless otherwise stated
 7. This drawing is to be read in conjunction with all other relevant drawings and specifications for this project
 8. A triangle with an exclamation mark denotes a significant hazard or difficult to manage procedure. Please refer to Designer Hazard Register for further information regarding mitigation of hazards.

REVISION NOTES

Rev	Date	Description	Issuer	Checker
A	2017-05-04	PLANNING ISSUE 2	DJC	DRF
B	2017-08-10	PLANNING ISSUE 2 revised in accordance with planner's comment	FK	DRF
C	2024-02-01	Scale confirmed	JC	DRF

Plot 1- Area Schedule (GIA)

Name	Area
------	------

Plot 1 - Ground Floor	150 m ²
Plot 1 - First Floor	107 m ²

Grand total: 2 257 m²

Plot 1- Area Schedule (Garage)

Name	Area
------	------

Plot 1_Garage	43 m ²
---------------	-------------------




1 Plot 1- 00 - Ground Floor - Planning
1 : 100



0

10m

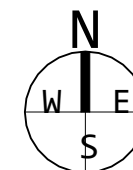

FRANKLIN ELLIS ARCHITECTS

Architects / Landscape / Interiors / Graphics / Project Management
 The Old Pumphouse / 5 The Ropewalk, Nottingham, NG1 5DU
 T 0115 941 8475
 E enquiry@franklinellis.co.uk
 W www.franklinellis.co.uk



PARTNER/ASSOCIATE PROJECT ARCHITECT
 Jon Crabb Luke Turner

PROJECT NAME
 Kirby Muxloe

CLIENT / USER NAME
 Client Name

SHEET NAME
 Plot 1 - Ground Floor - Planning

FULL DOCUMENT REFERENCE
 Identification / Location Sheet Number
 Project Originator Code & Vol# Level Type Dis Number
 Code Proj Number Zone Location
 MUX- FEA2566- BU- 000- PL- A- 1510

REVISION DATE REVISION
 2024-02-01 C
 STATUS CODE STATUS
 PL PLANNING
 SHEET SCALE
 A3L 1 : 100

Autodesk Docs://2566-the Old House, Kirby/MUX- FEA2566- BU- 000- PL- A- 1510_SiteMaster.rvt