



EXISTING SITE LAYOUT PLAN

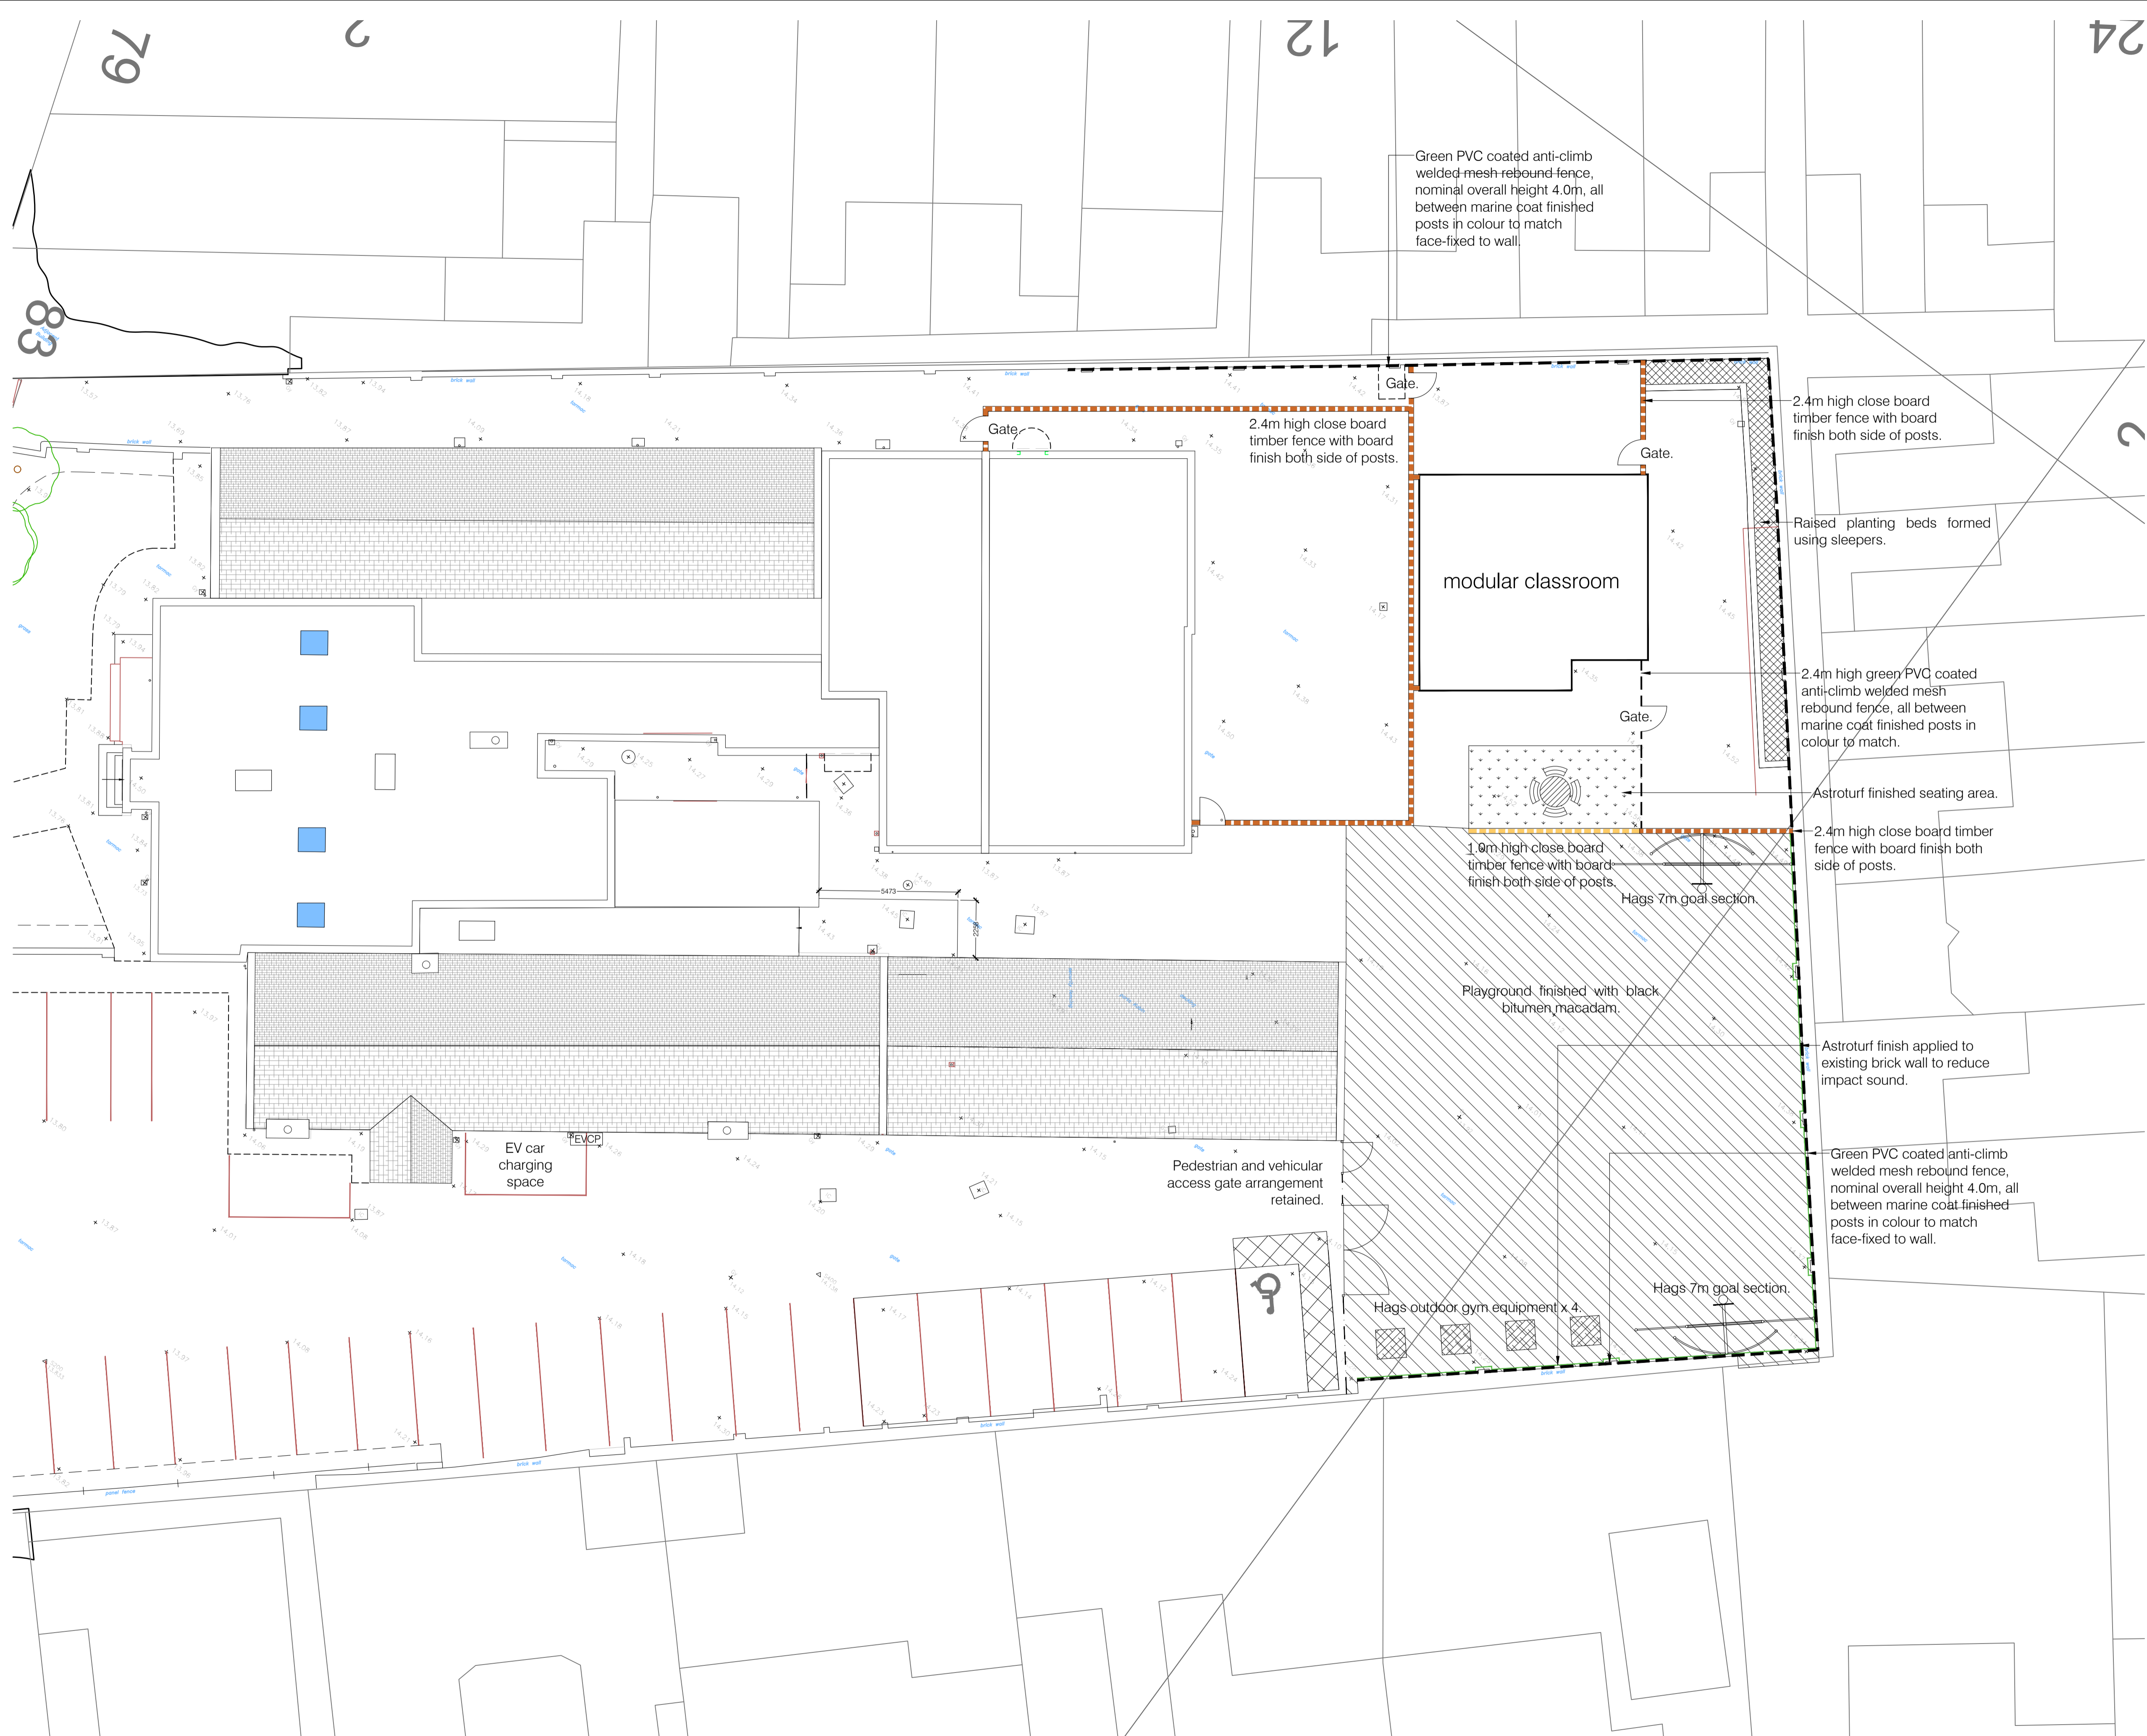

THE CONTRACTOR IS DEEMED TO HAVE CHECKED ALL DIMENSIONS ON SITE AND IS TO REPORT ANY DISCREPANCIES TO CYNERGI LTD. THE CONTENTS OF THIS DRAWING ARE COVERED BY COPYRIGHT AND REMAIN THE PROPERTY OF CYNERGI LTD. WRITTEN APPROVAL MUST BE OBTAINED FROM CYNERGI LTD PRIOR TO DUPLICATION OR REPRODUCTION OF THIS DRAWING OR ITS CONTENTS. ANY DIMENSIONS NOT SHOWN ARE TO BE CHECKED AND AGREED WITH CYNERGI LTD.

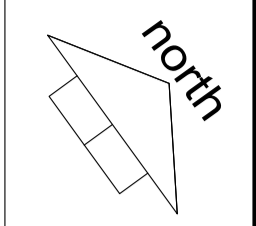

Revisions:

cynergi
 Cynergi Ltd
 The Firs, 67 London Road
 Newark
 Nottinghamshire
 NG24 1RZ
 (T) 01636 605324
 (E) enquiries@cynergi.info

Client:
KEDLESTON GROUP LTD

Project:
 External Remodeling Works at Olsen School, 85 - 87 Liverpool Road, Great Crosby, L23 5TD.

Drawing Title:
EXTERNAL CLASSROOM

Existing Site Layout Plan

PLANNING ISSUE

Date: January 2024 Scale: A1@1:200
 Drawn by: DAL Checked by: CK

Drawing Number: 480-80 Rev: -

