
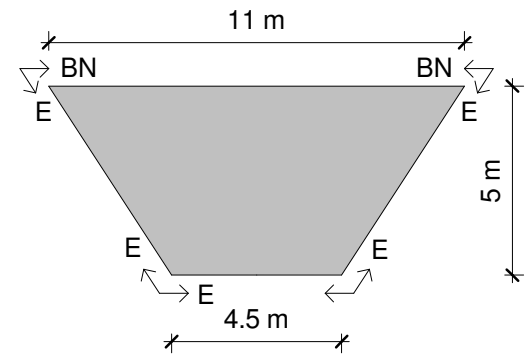


THESE ARE NOT WORKING DETAILS, they have been produced solely for the purpose of making Local Authority Applications and do not form part of any CDM requirements. All details and Dimensions to be checked and verified on site BEFORE commencement. DO NOT SCALE.

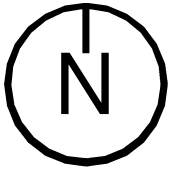

Size of Access
1 : 200

Notes

- Gradient of Access 1 in 20 for first 5m
- Layout as SCC DRG NO DM01
- BN : Bull Nose Kerbs
- E : Concrete Edgings
- D : Drainage Channel
- S : Stone Soakaway 1m x 1m x 1m
- S : Placed 10m from carriageway

Client

Ian Booth Consulting Ltd

Project

Access to land from Grinstead hill

Title

Proposed New Access

Project N^o Drawing N^o

0258 - 0100

Scale - unless otherwise stated

Revision

P03

Issued For

As indicated @ A3

Preliminary



Bright Architecture Ltd
629 Foxhall Rd
Ipswich
Suffolk
IP3 8NE

t: 07714822411
e:joe@brightarchitecture.co.uk

