



Produced on 22 March 2023 from the Ordnance Survey National Geographic Database and incorporating surveyed revision available at this date. This map shows the area bounded by 602868 243242,603010 243242,603010 243384,602868 243384,602868 243242. Crown copyright and database rights 2023 OS 100054135. Supplied by aerial file trading as UKPlanningMaps.com a licensed Ordnance Survey partner (OS 100054135). Data licence expires 22 March 2024. Unique plan reference: v2c/925860/1249065



LOCATION PLAN Scale 1:1250

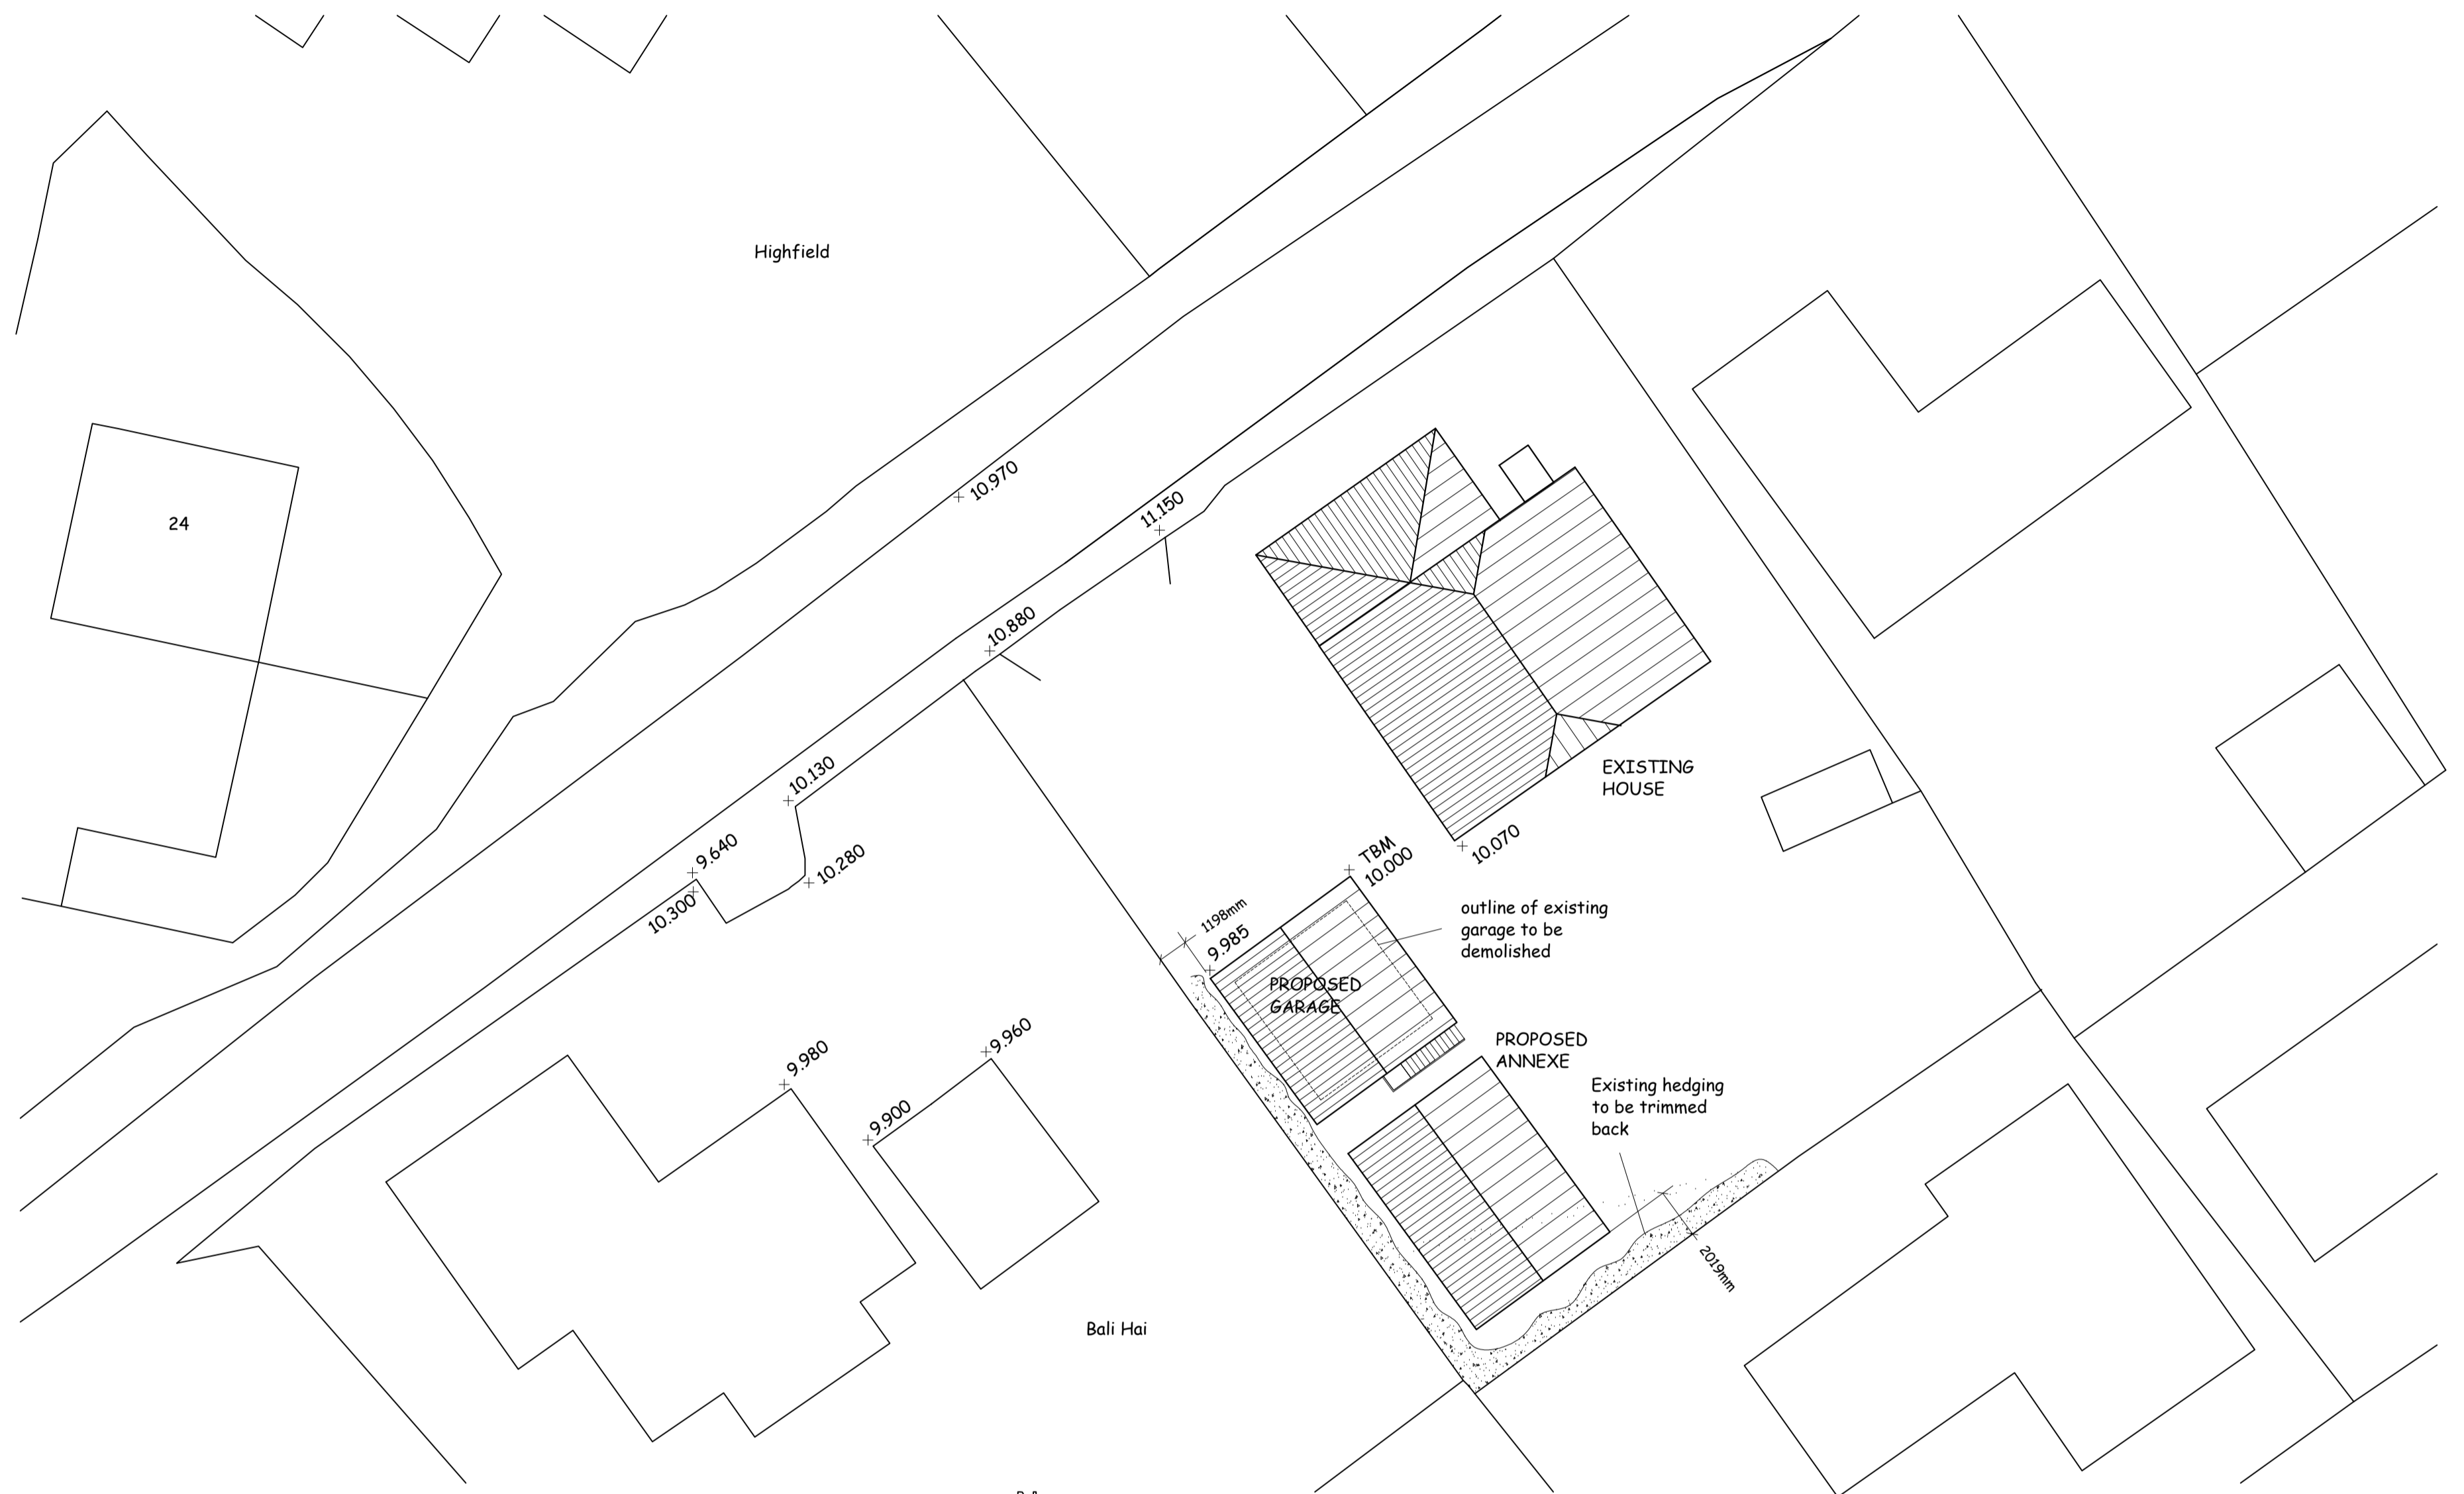

BLOCK PLAN Scale 1:200

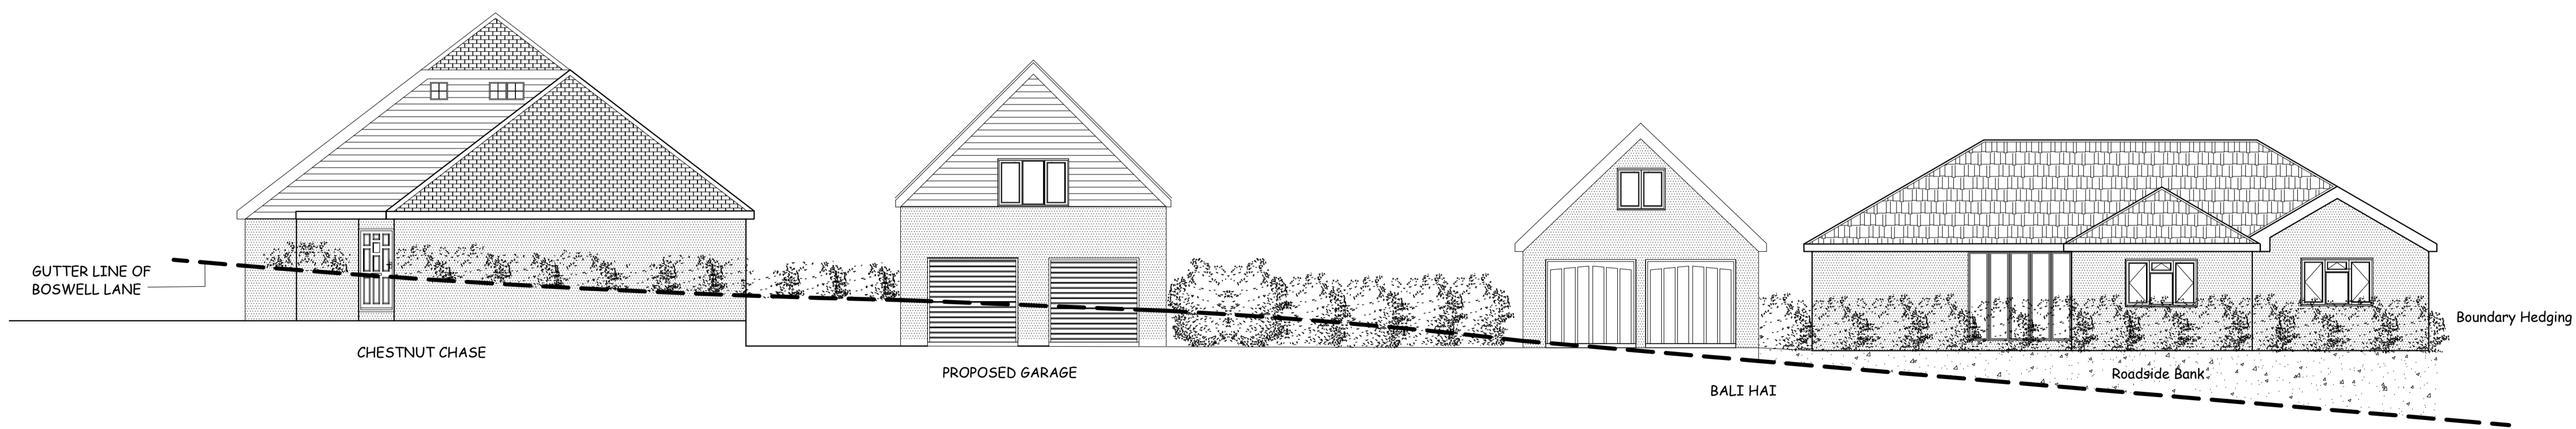

ELEVATION FROM BOSWELL LANE Scale 1:100