


EXISTING SECTION THROUGH BASEMENT

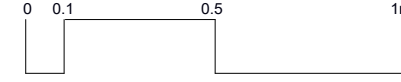

SCALE 1:20 @ A3

417_250_S01

