



1 Prop Meadery - Northeast Elev Planning  
1:100

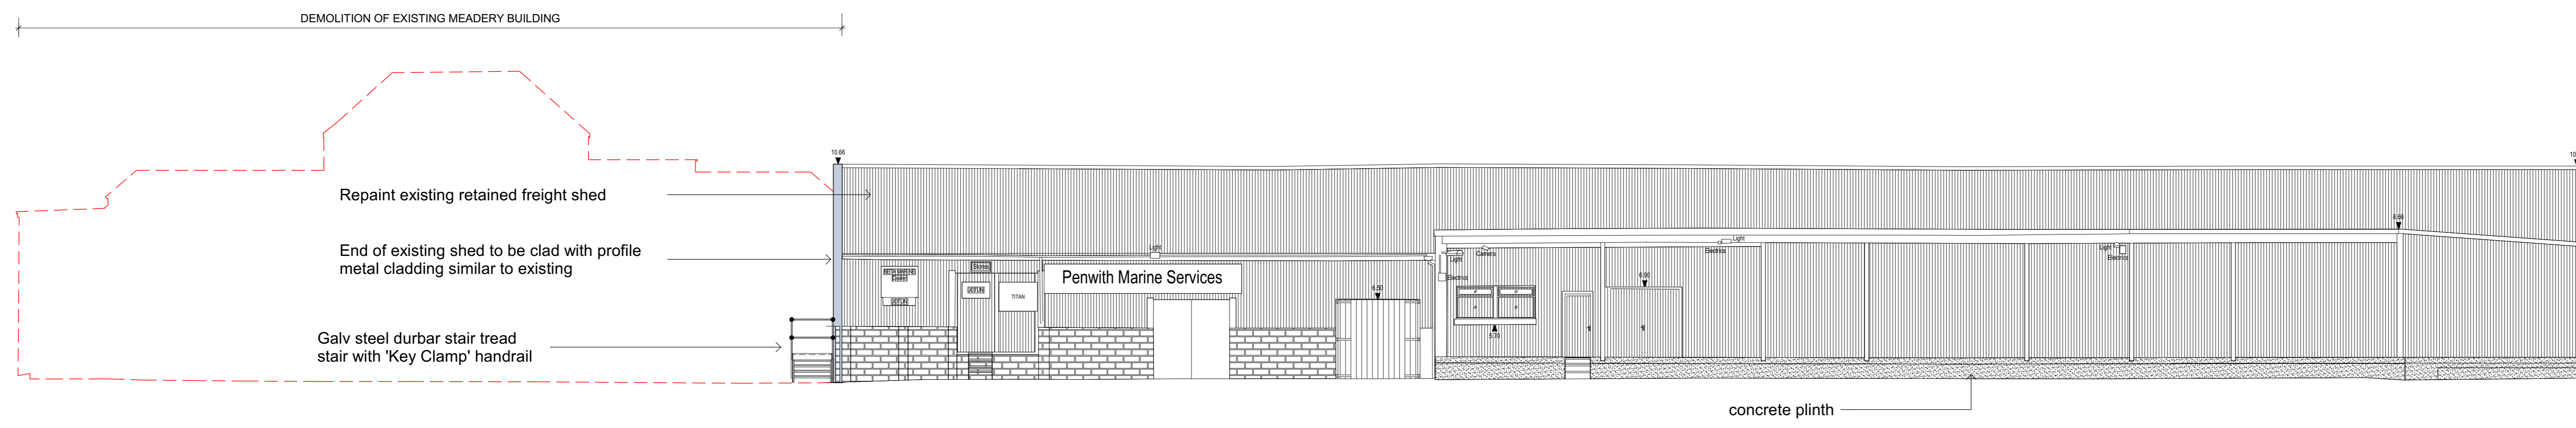

4 Prop Meadery - Southwest Elev Planning  
1:100

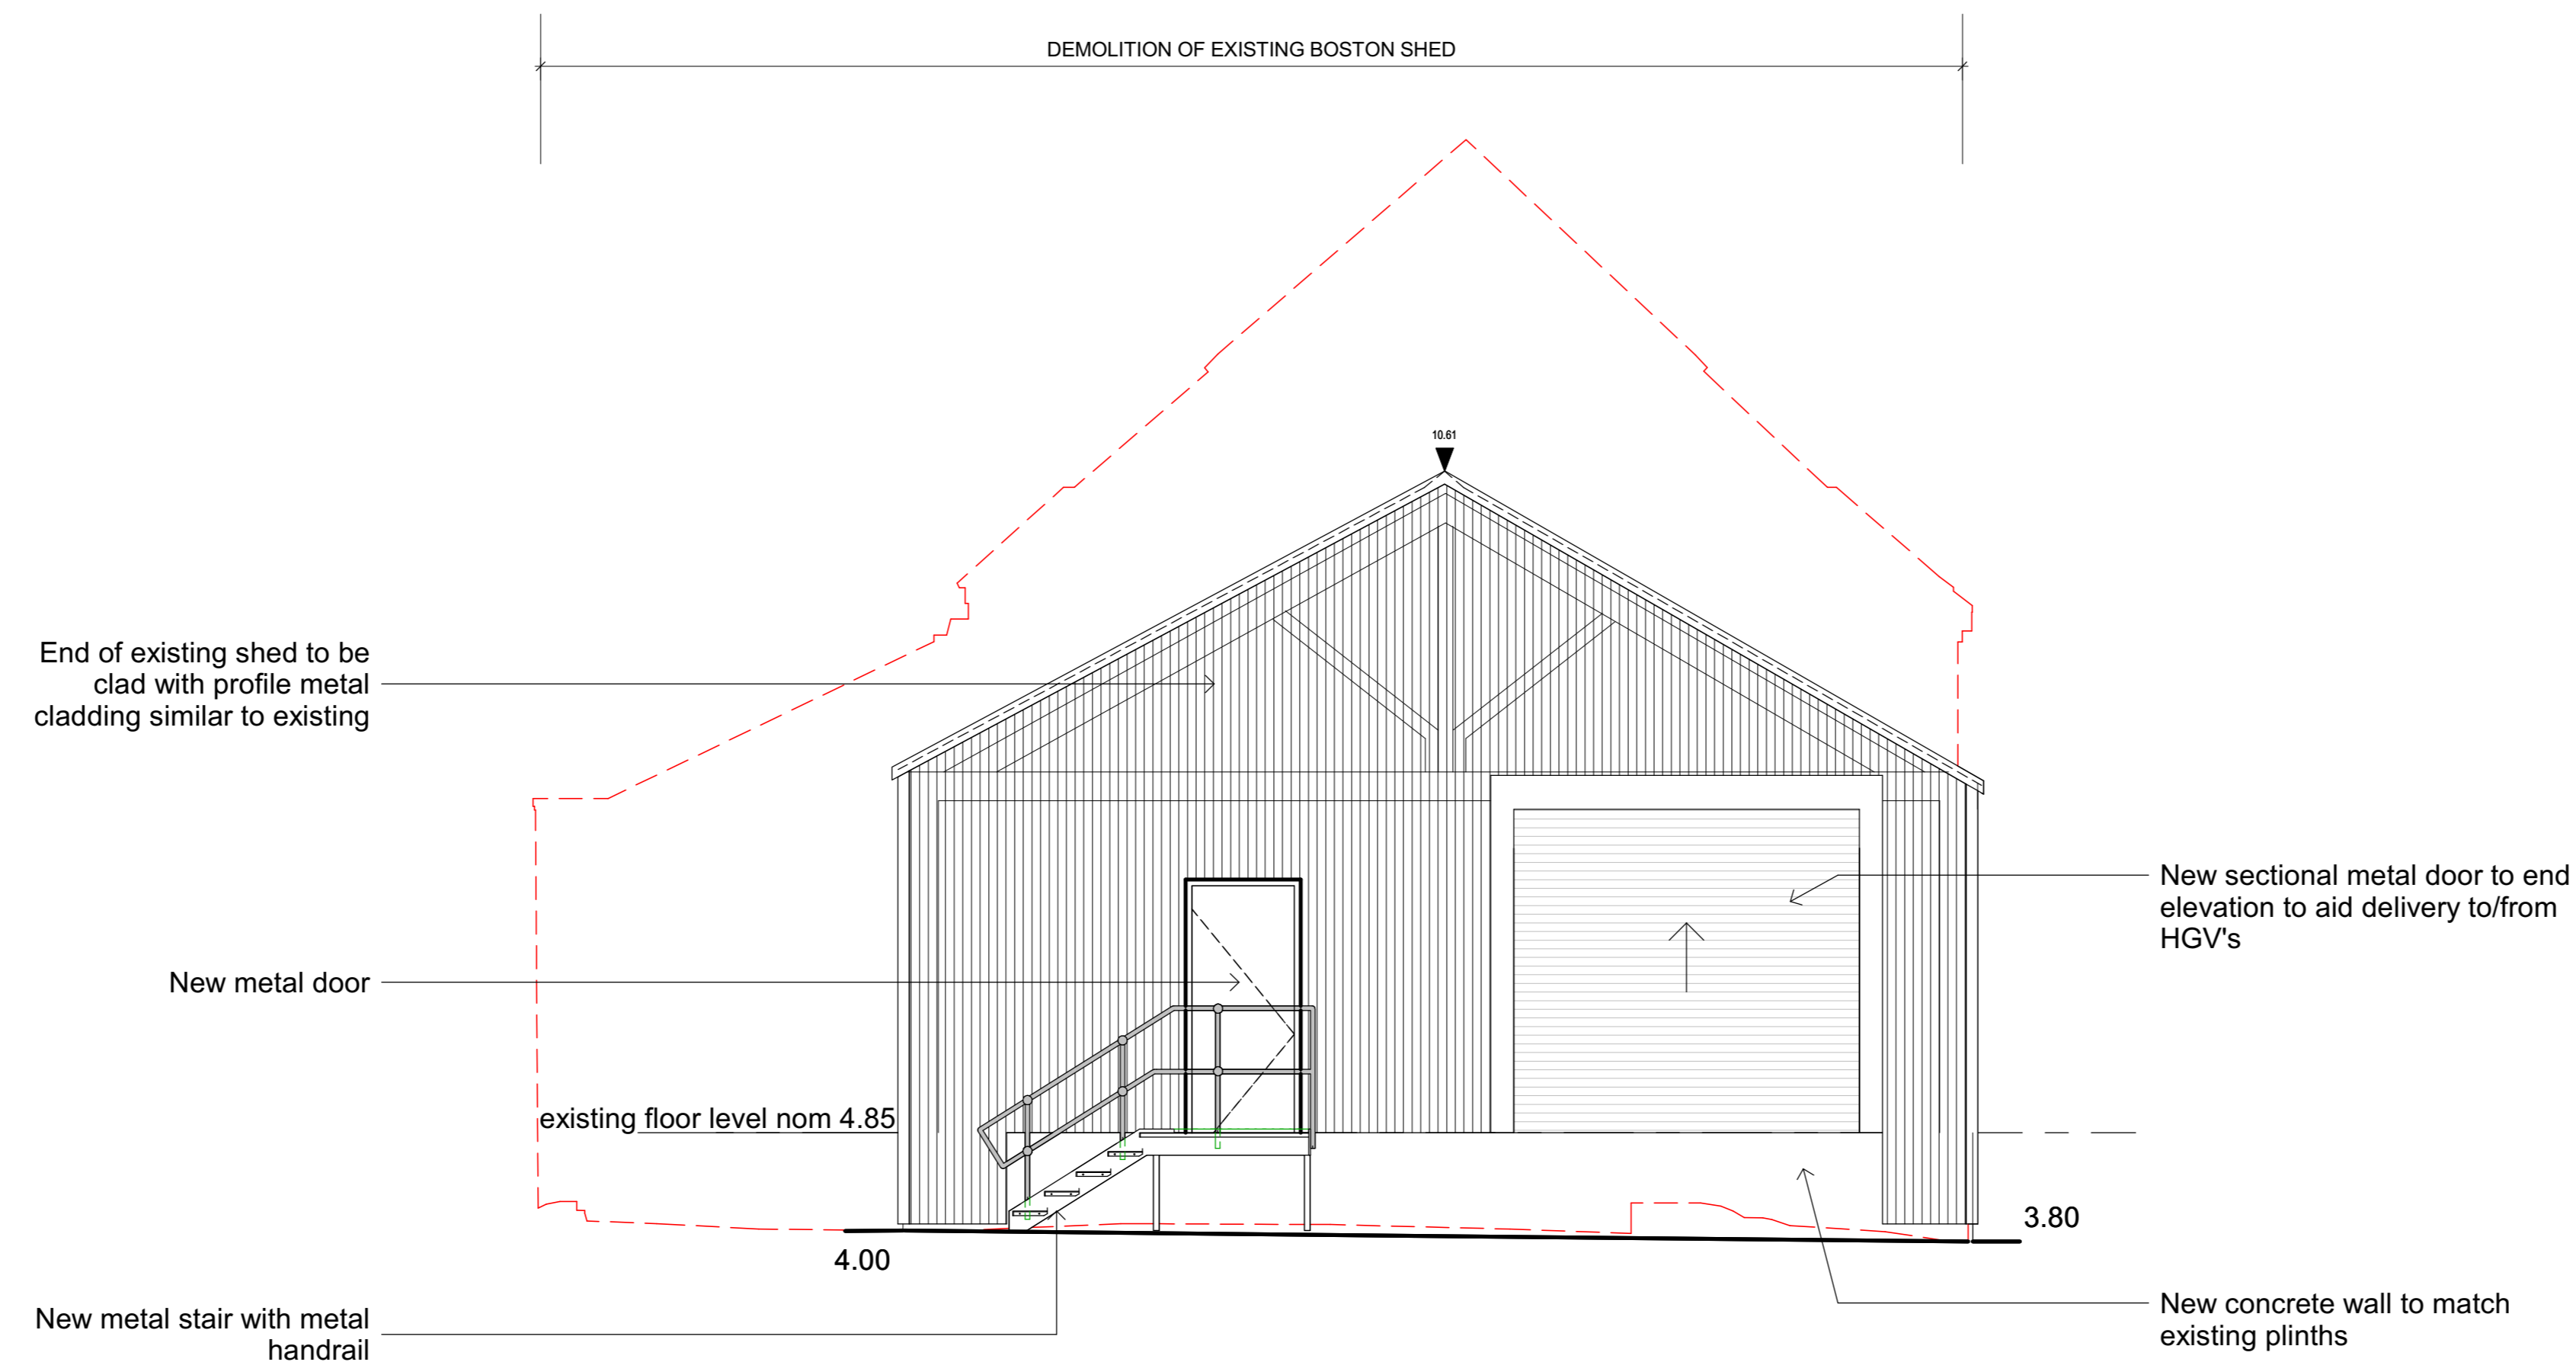

3 Prop Meadery - Southeast Elev Planning  
1:50

NOTES

- 1 THIS DRAWING IS THE COPYRIGHT OF THE ARCHITECT AND MAY NOT BE REPRODUCED WITHOUT LICENCE.
- 2 DO NOT SCALE OFF THIS DRAWING EXCEPT FOR THE PURPOSES OF PLANNING ONLY.
- 3 ALL DIMENSIONS AND LEVELS ARE TO BE CHECKED ON SITE BY THE CONTRACTOR BEFORE COMMENCEMENT OF WORK AND ANY DISCREPANCIES REPORTED TO THE ARCHITECT.
- 4 NO RESPONSIBILITY CAN BE ACCEPTED FOR ERRORS ARISING ON SITE DUE TO UNAUTHORISED VARIATIONS FROM THE ARCHITECTS DRAWINGS.
- 5 DRAWINGS ISSUED ELECTRONICALLY MAY LOSE SOME DETAIL.

NOTES:

This drawings contains the following model files:  
3817-PBWC-00-ZZ-M3-A-0001-Site Model-S1-P02

AMENDMENTS

Rev No.	Revision Description	Rev. Date	Review by	Issued by
P1	First Issue	26.01.24		CF
P2	Issued for Planning	04.03.24		IB



Project Number: **MW1089**

Project Names: **Penzance Harbour**

**Poynton Bradbury  
Wynter Cole Architects**  
ATLANTIC STUDIO, TRELTON AVENUE  
ST. IVES, CORNWALL, TR26 2AD  
Tel: 01736 792099  
architects@pbwc.co.uk  
www.pbwc.co.uk

Job

**Penzance Harbour**

**Harbour Office North Arm,  
Wharf Road TR18 4AH**

Title

**Meadery - Prop Elevations Planning**

Project/Sheet

**3817 - PBWC - 02 - XX - DR - A - 3004**

Purpose of Issue

**Planning**

Status

**S2**

Revision

**P2**

Scale

**As indicated@A0**

Director In Charge

**CT**

Project Lead

**CF**

Off. Project No.

**3817**