




THIS DRAWING IS FOR PLANNING PERMISSION PURPOSES ONLY

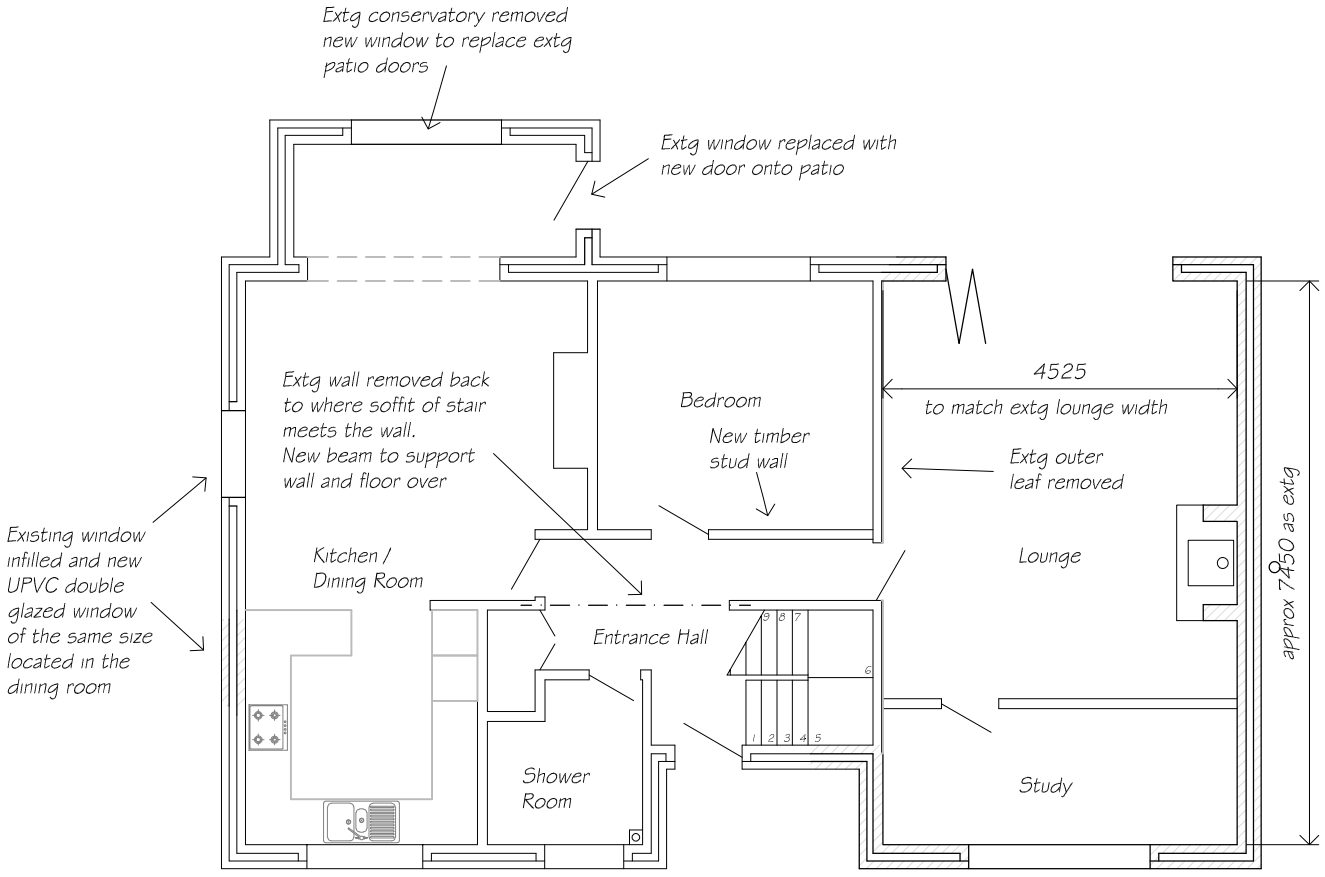

PROPOSED GROUND FLOOR PLAN

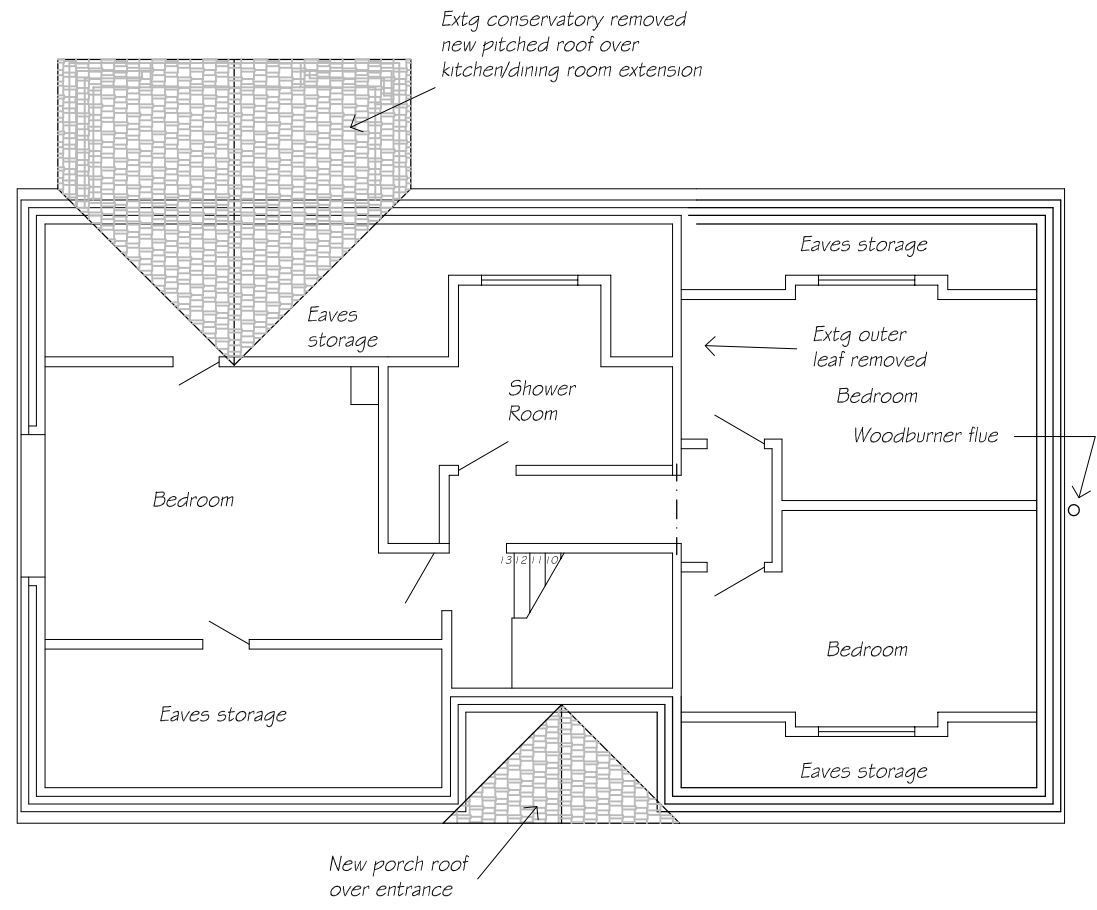

PROPOSED FIRST FLOOR PLAN

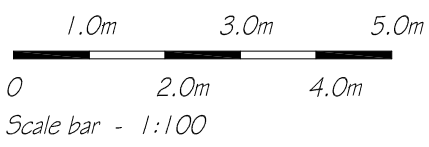

PROPOSED SIDE EXTENSION WITH NEW
DORMERS, REMOVAL OF EXTG
CONSERVATORY, REPLACEMENT OF EXTG
REAR FLAT ROOF WITH PITCHED ROOF

Mr + Mrs S Reeves
1 Great Close
Culmstock
Cullompton
EX15 3HQ

PROPOSED FLOOR PLANS

24/01-PL-1011 B

Jan 24