


81-83 South Coast Road
Peacehaven,
East Sussex BN10 8QS

Item 1 of 2 - Room 1 Vertical slider

(1040 mm wide x 1575 mm high)

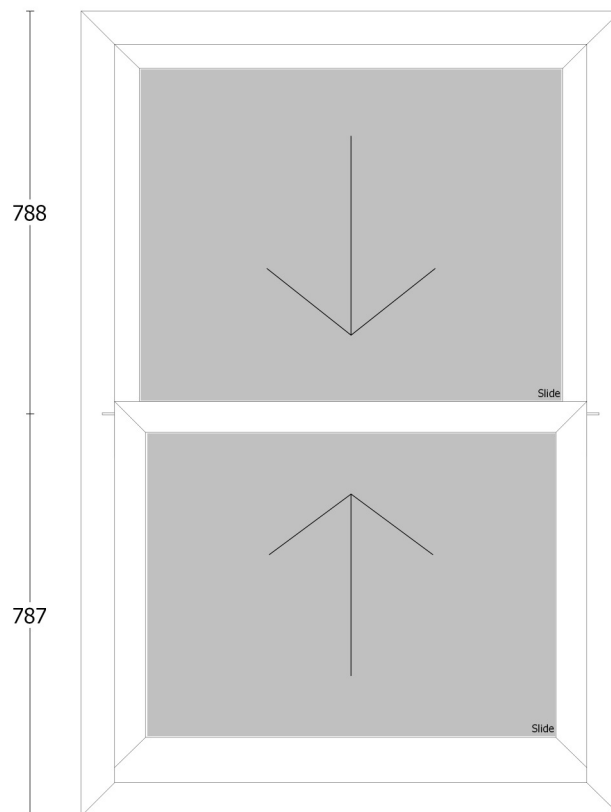

White - Featured PVCu

Clear 4:20:4 Tough Low E (A+ Rated)

Name:


Address:

Date: 21 / 2 / 2024

81-83 South Coast Road
Peacehaven,
East Sussex BN10 8QS

Item 2 of 2 - Room 2 - obscure Vertical slider

(1040 mm wide x 1575 mm high)

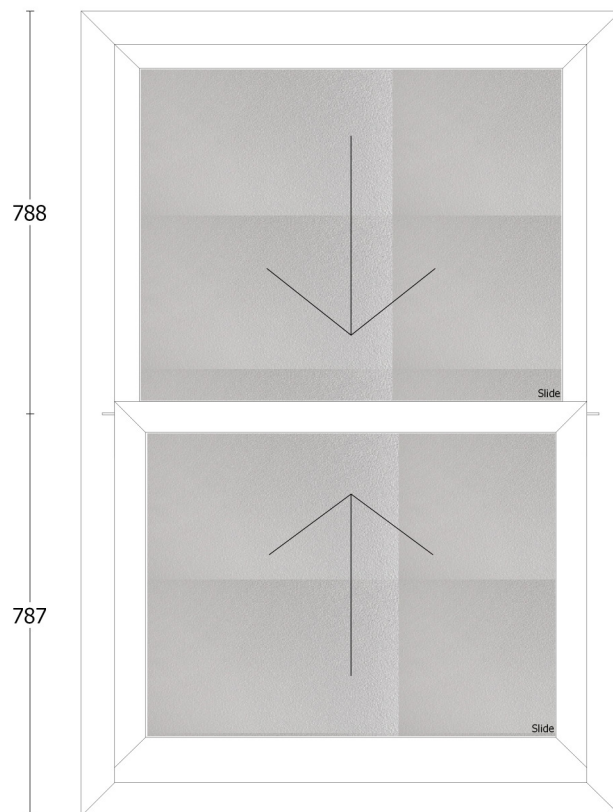

White - Featured PVCu

Stippolyte 4:20:4 Tough Low E (A+ Rated)


Name:

Address:


Date: 21 / 2 / 2024

Technical Details


Horizontal section through top sash

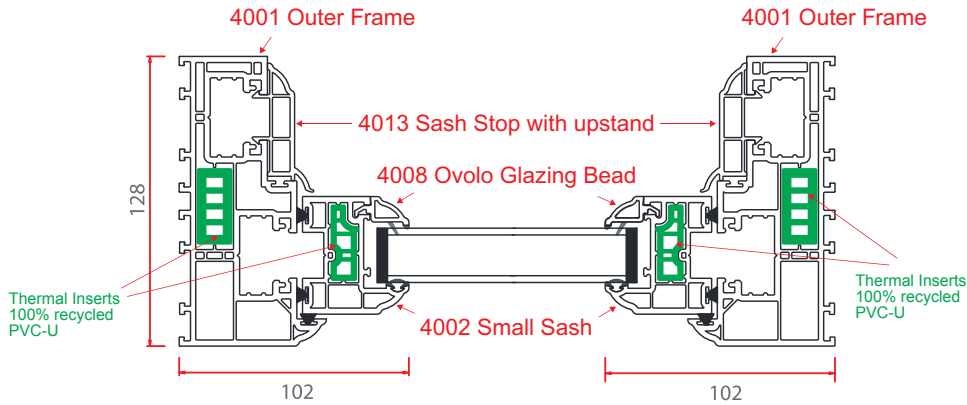


Vertical section through top sash

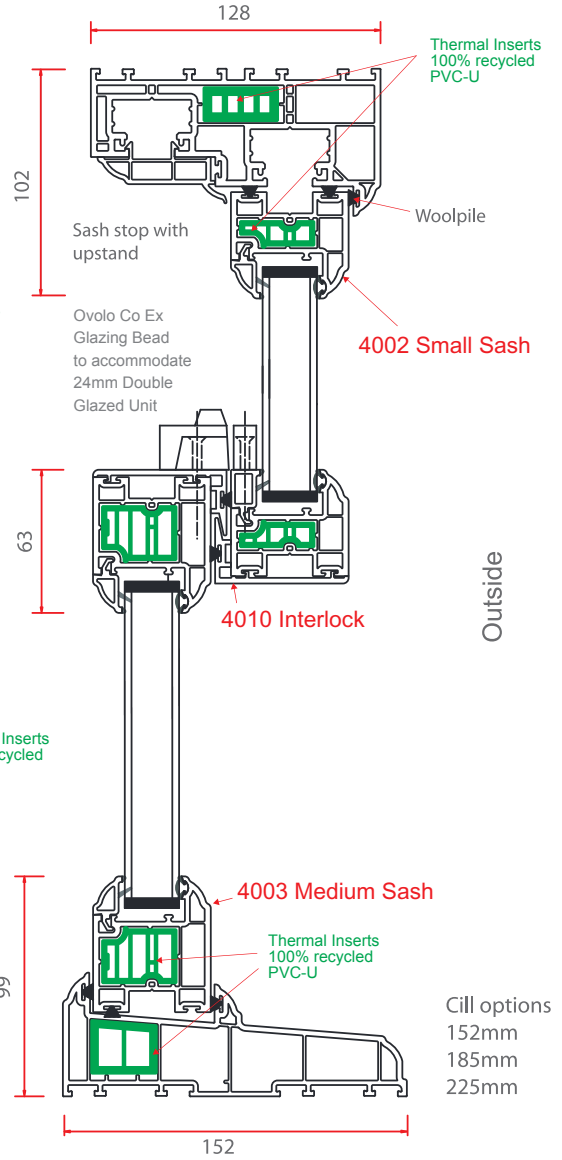


Horizontal section through bottom sash

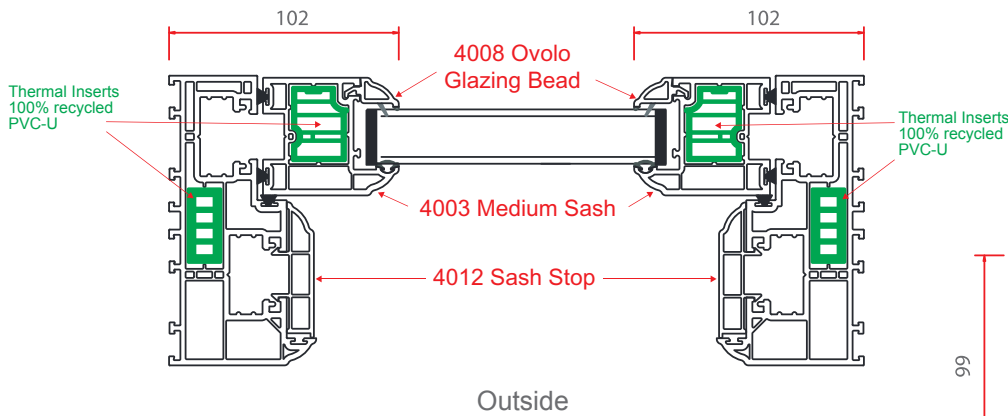


Note: Thermal inserts (coloured green) are manufactured from 100% recycled PVC-U.

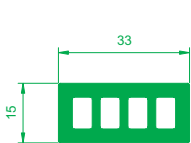


4401 Thermal Insert
For 4001 Outer Frame

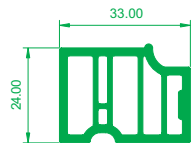

4402 Thermal Insert
For 4003 Medium Sash

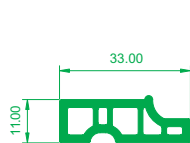

4403 Thermal Insert
For 4002 Small Sash

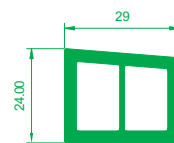

4405 Thermal Insert
For 4005, 4006, 4007 cill

Note: Installation Guidelines for ECOSlide PVC-U vertical sliding sash windows are available on request.