


1 Section of screen
Scale: 1:25



2 Elevation
Scale: 1:50

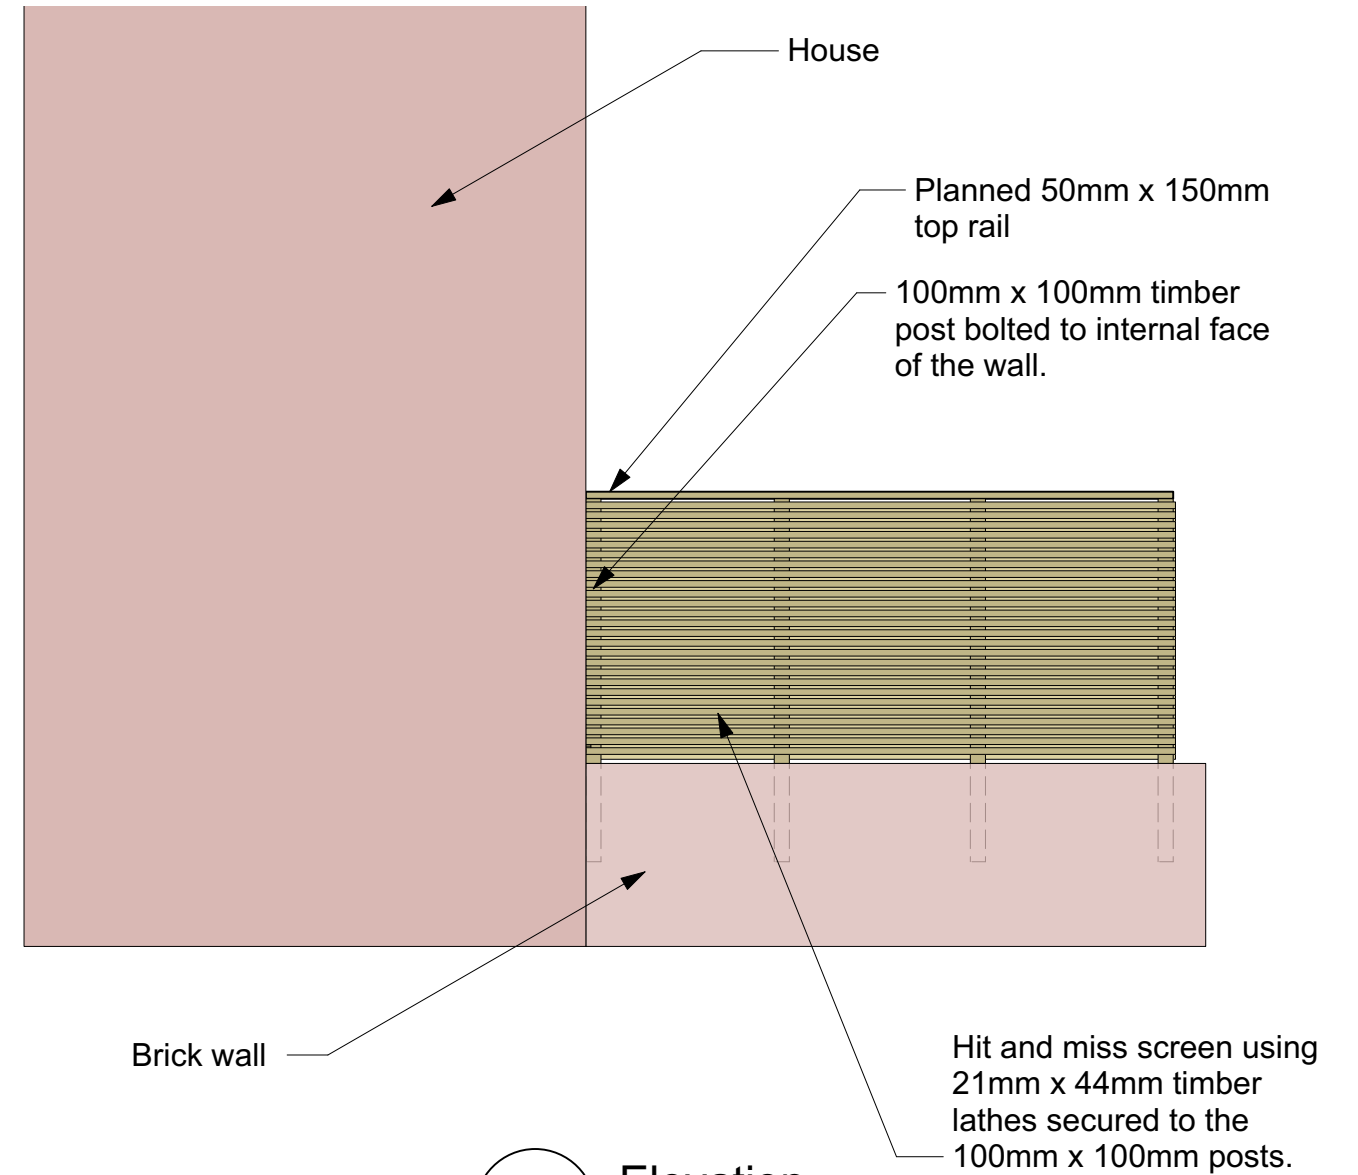

Title Trellis hit and miss screen		
Drawing Number 1	Drawn By MP	Date 20/02/2024
CAD File Name Gwilt-Kidderminster-24.vwx		