


1 Section of screen  
Scale: 1:25



2 Elevation  
Scale: 1:50

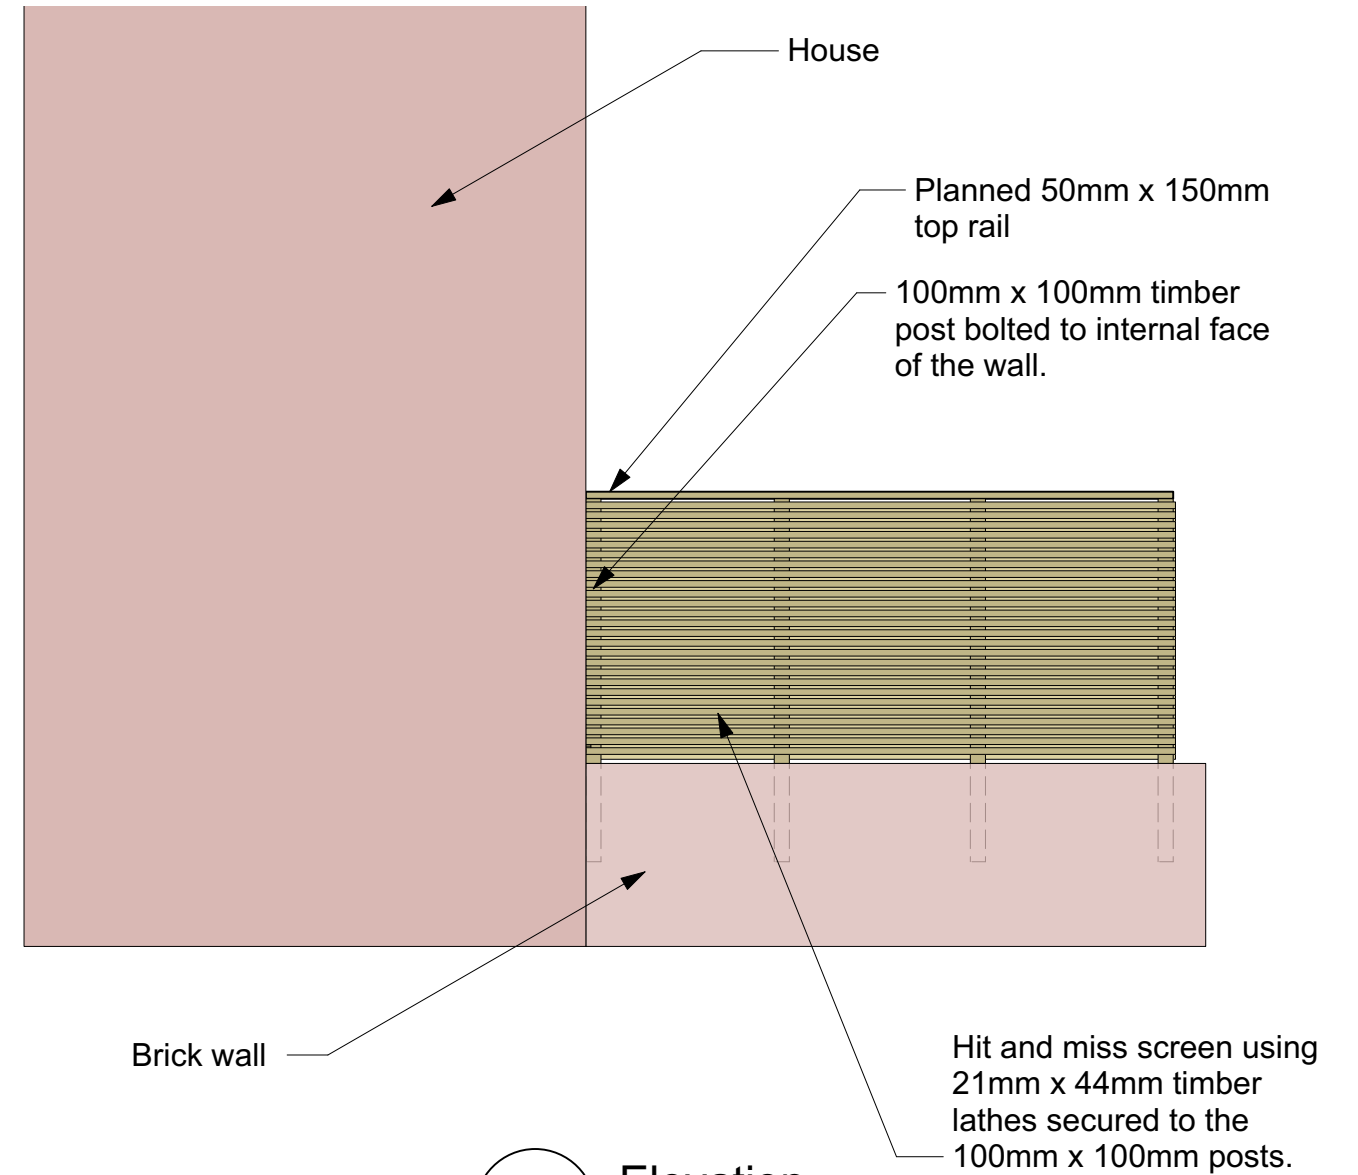

Title <b>Trellis hit and miss screen</b>		
Drawing Number <b>1</b>	Drawn By <b>MP</b>	Date <b>20/02/2024</b>
CAD File Name <b>Gwilt-Kidderminster-24.vwx</b>		