


Proposed Indicative PV Panel Layout (RP_008)

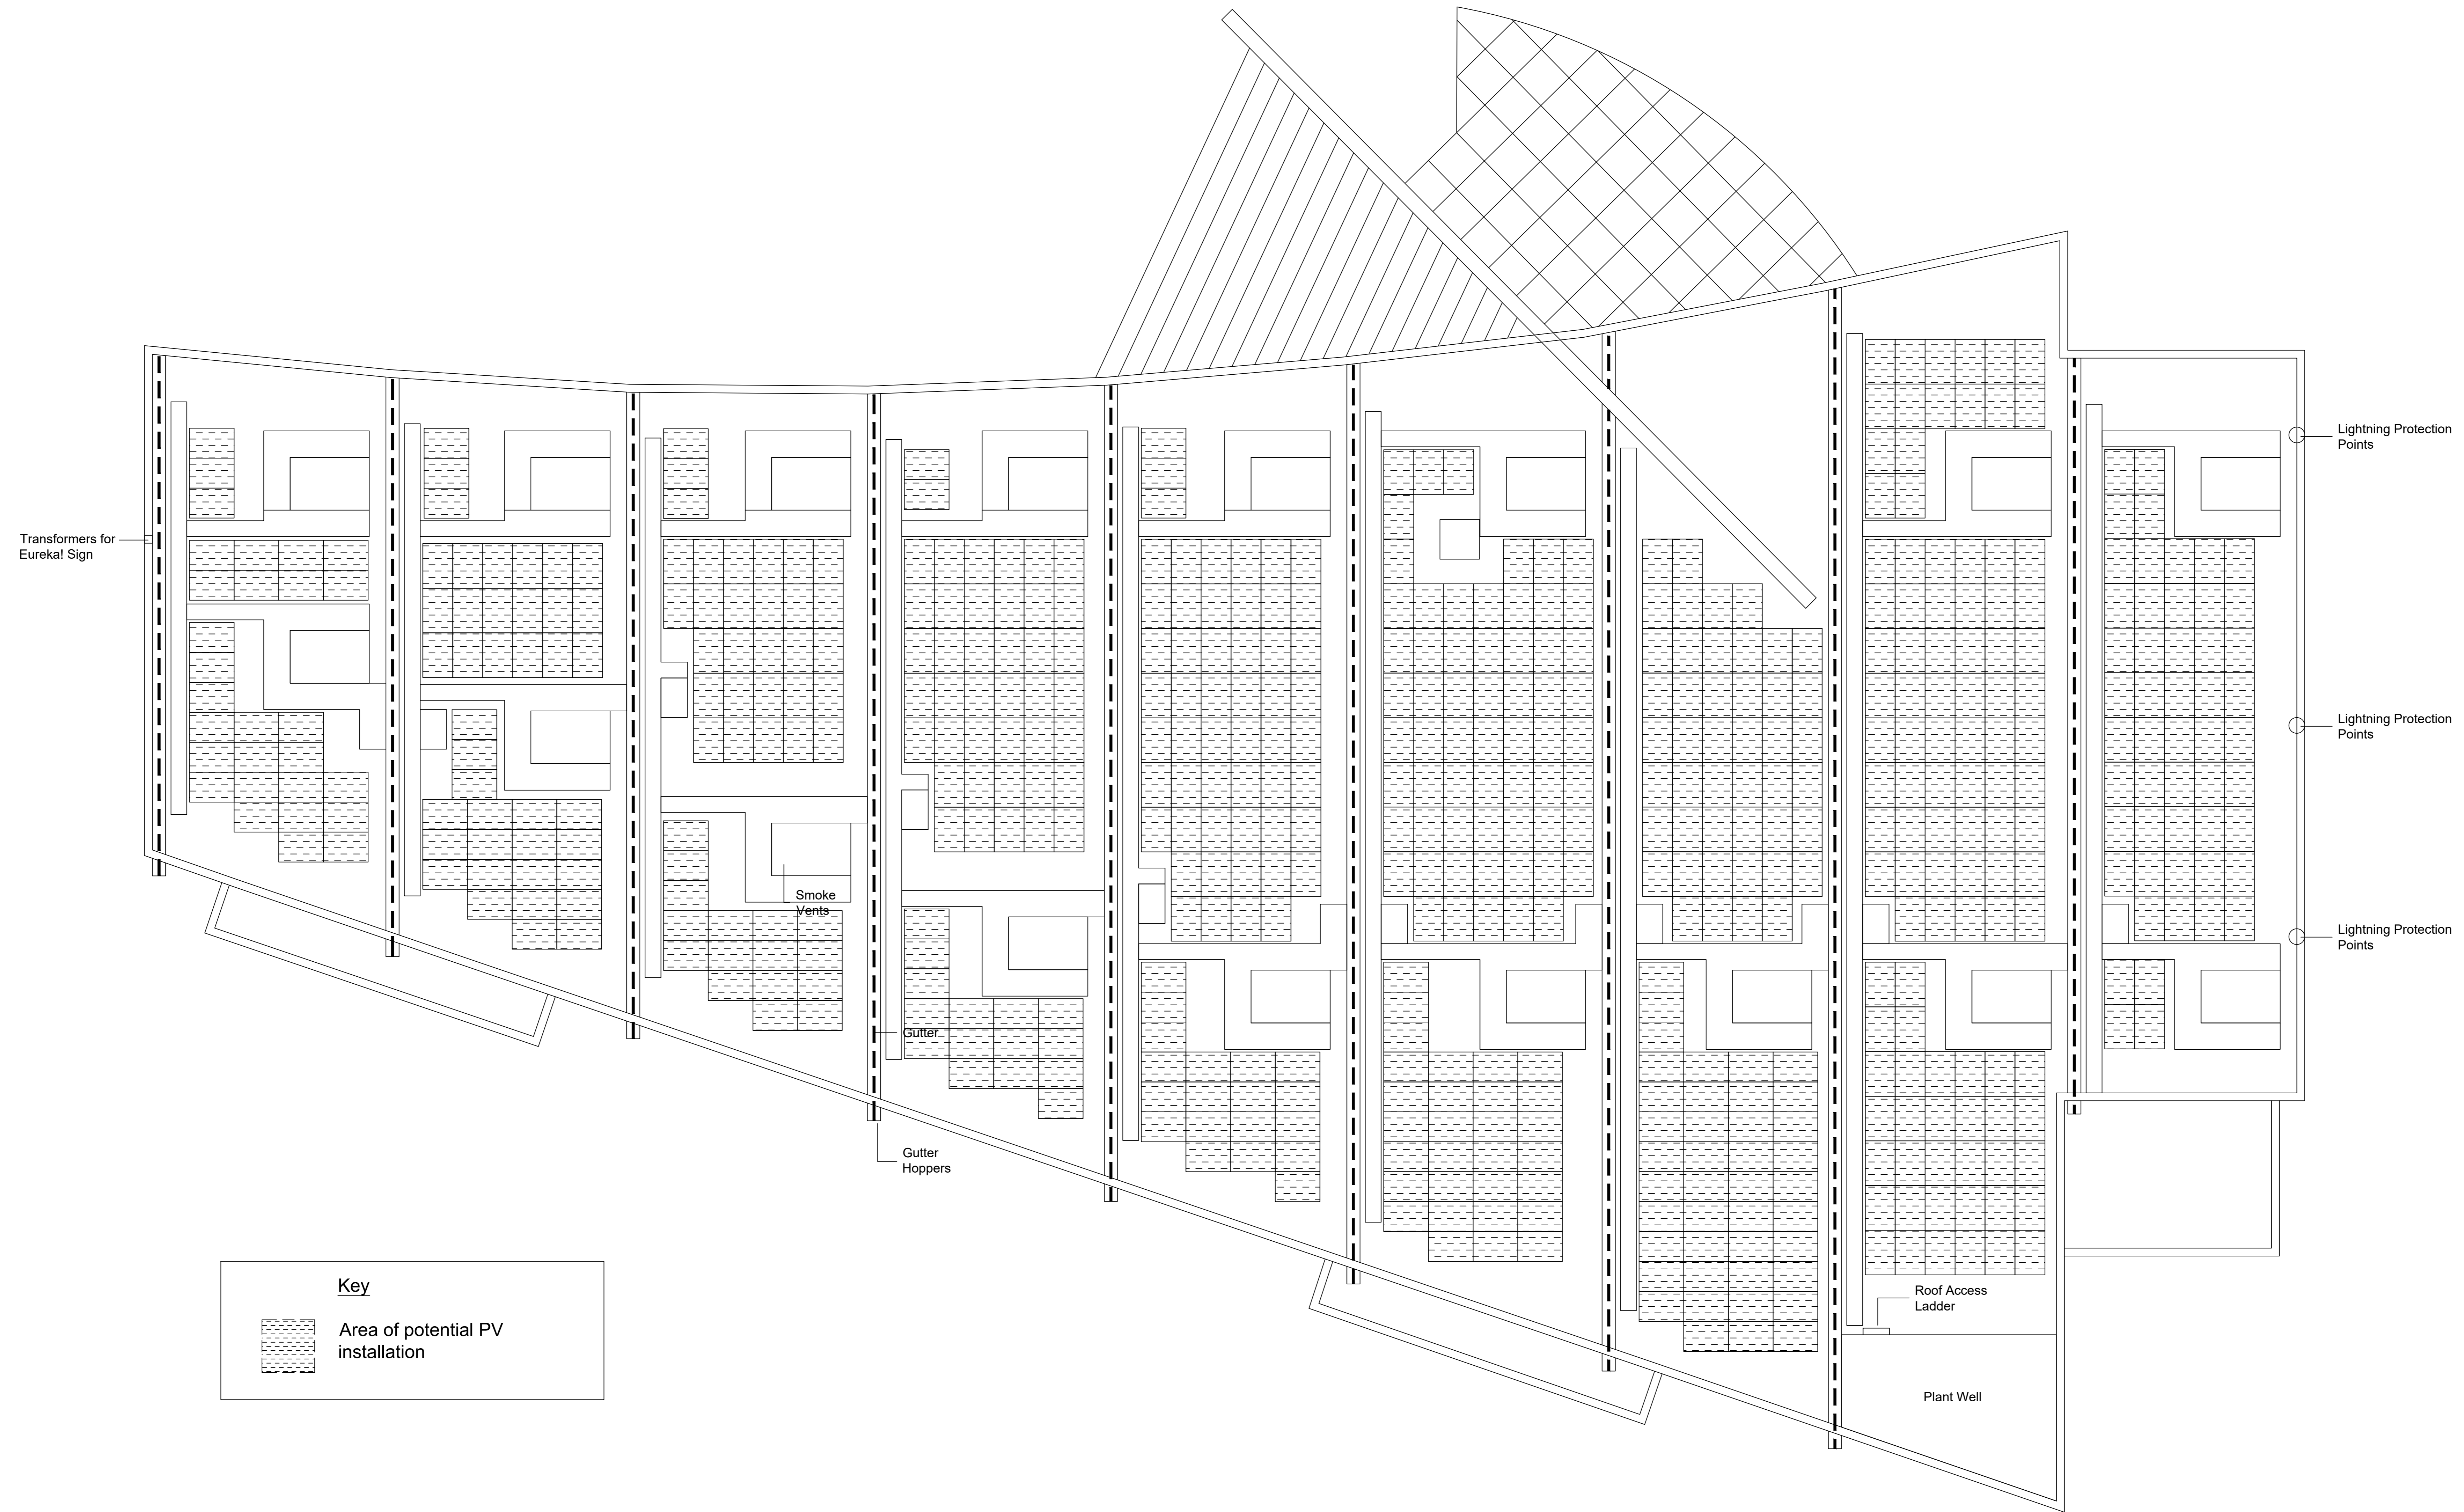

Project Ref:	PV Panels		
Dwg Title:	Proposed Indicative PV Panel Layout		
Dwg No.:	RP_008		
Client:	Eureka!	Issue Number:	
Scale:	1:100 @ A0	Date:	FEB 2024