

35,05 17,95 20,28 Inverters

Modules do not protrude higher than roof ridge

All modules spaced at least 1m from roof edge

Roof 1 Pitch: 15 Degrees
Roof 2 Pitch: 21 Degrees
Roof 3 Pitch: 21 Degrees


Roof 1 Eaves Height: 4 Meters Roof 2 Eaves Height: 3 Meters Roof 3 Eaves Height: 3 Meters

Roof Type: Metal trapezoidal

Inverter Location: South-East corner, external

wall at ground level

Permanent Roof Access: No

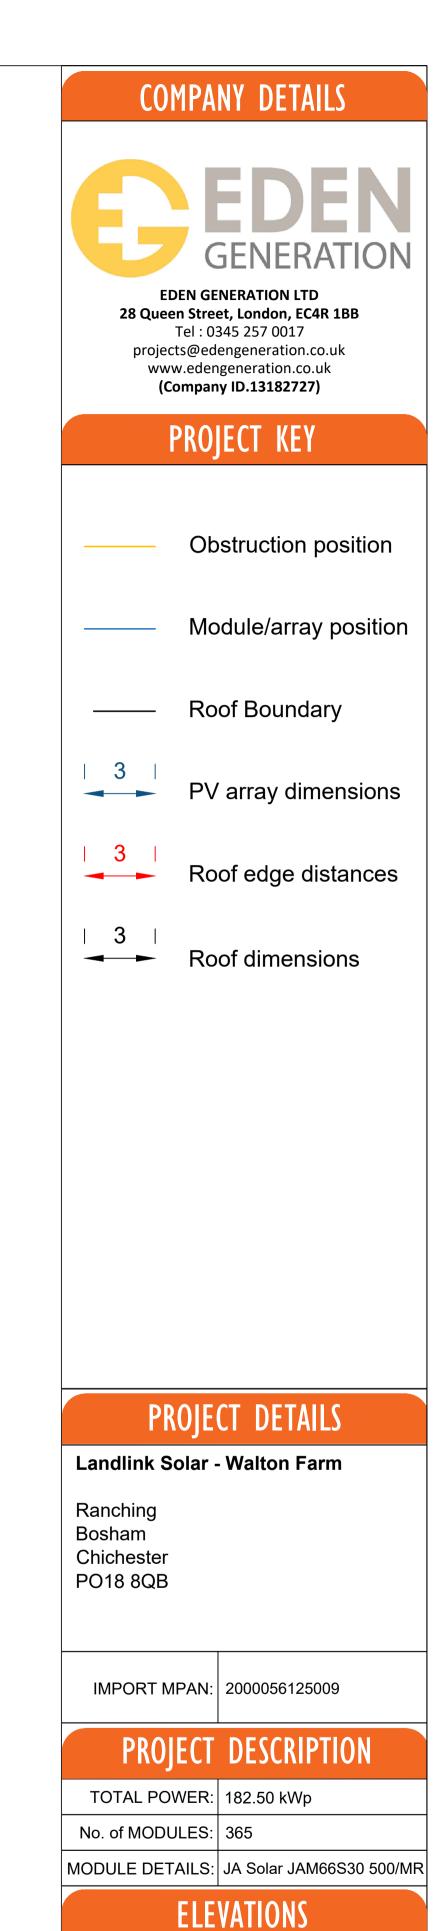

DRAWING No.

DESIGNED by: MR

APPROVED by: DR

ISSUE: V1

Date: 11.01.2024

SCALE: 1:200 @ A1

C AIL RIGHTS RESERVED BY EDEN GENERATION LTD