

PARKING

6' fence



6' fence

6' fence

6' fence

Outline of neighbours dwelling

Ground floor plan | EXISTING

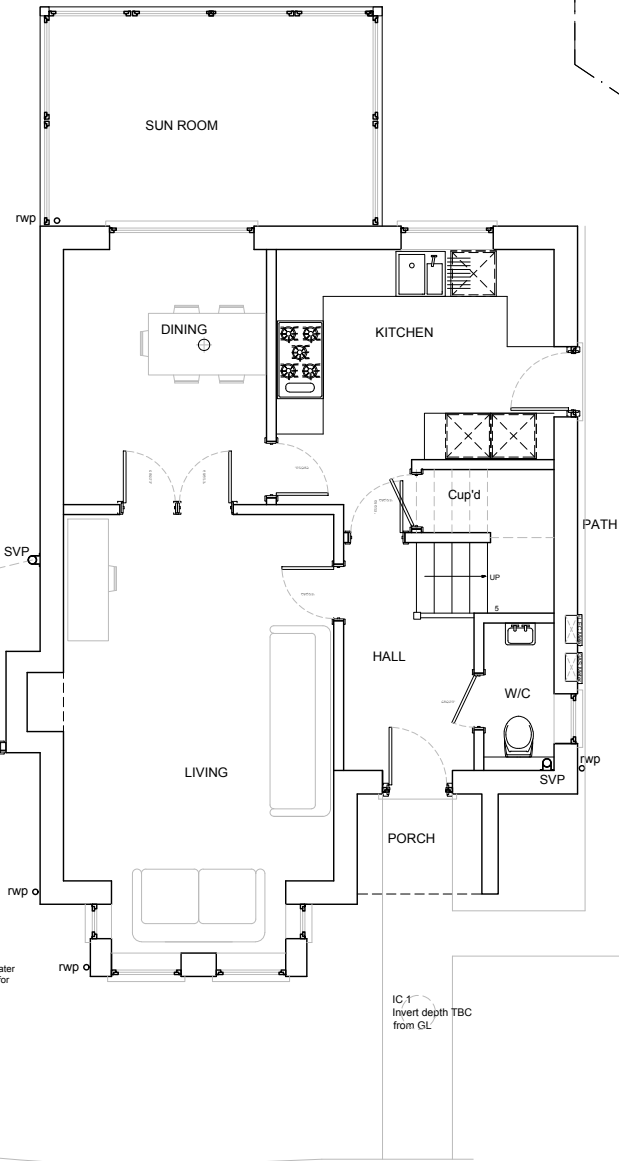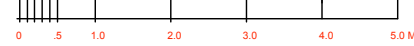

drain layout TBC on-site by contractor where required. Check for Southern water adopted drains and any requirements for build-over applications.



IC 1 Invert depth TBC from GL

PARKING

DRIVE/PARKING

GARAGE

First floor plan | EXISTING

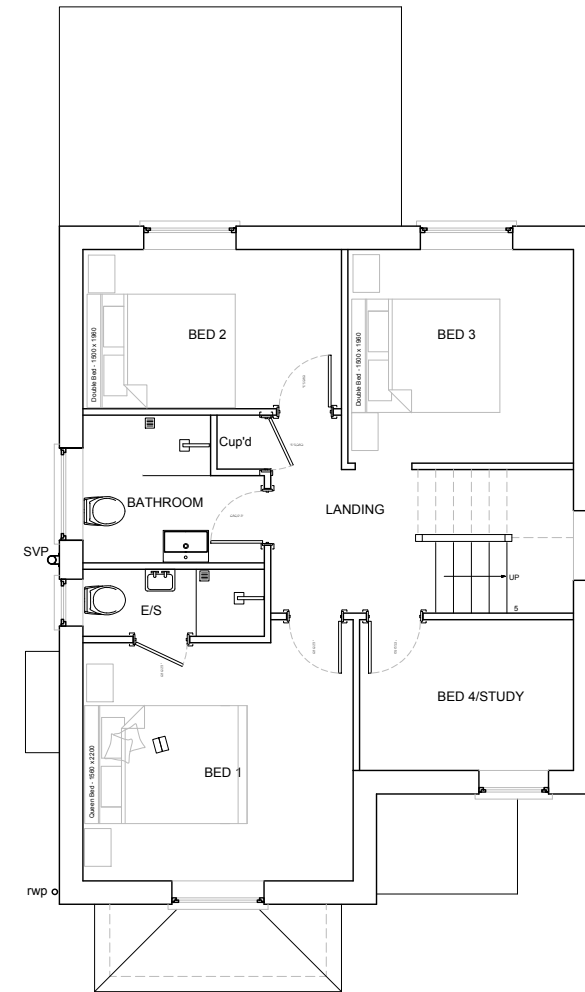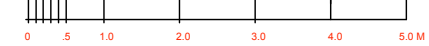

CLOUD9 DESIGN STUDIO		w\cloud9designstudio.co.uk	
M) 07792 379302		E)rudi.design.co@gmail.com	
Project/Address	Extensions and Alterations 18 Elcombe Close, Bracklesham Bay Chichester West Sussex PO20 8QZ	Drawing Name	Existing Plan
		Drawing No & Rev	C9/0296/01
		Scale and paper	1:100 @ A3
		Date	November 2023
Client	Mr Mike Lawson & Julie Munro	Drawn/checked	Rudi

Note: these drawings are prepared for planning puposes only, do not scale for any other purpose.