




North Elevation | proposed

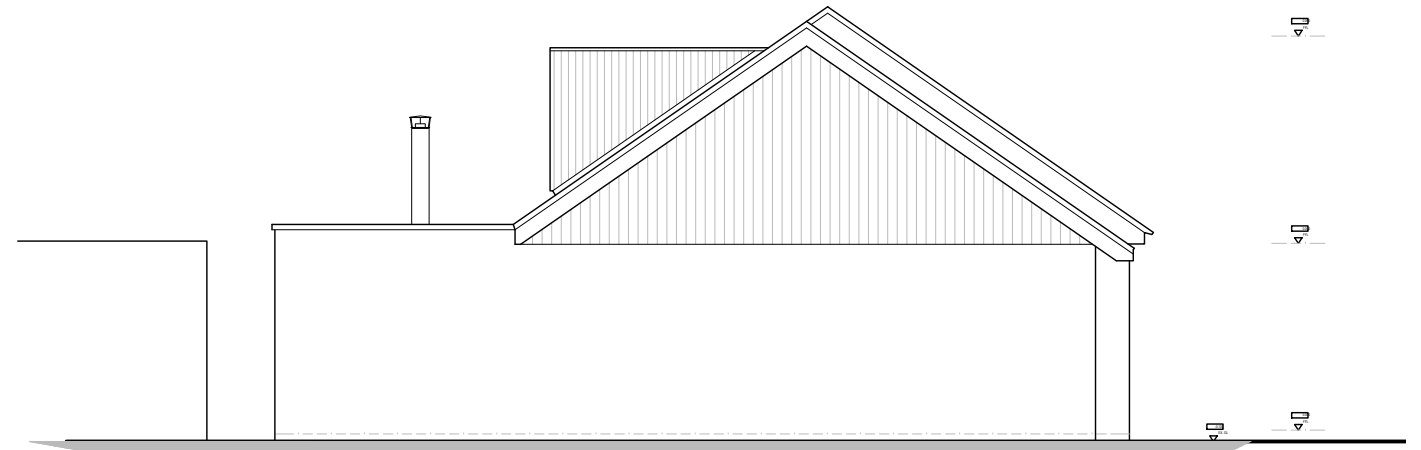

East Elevation | proposed

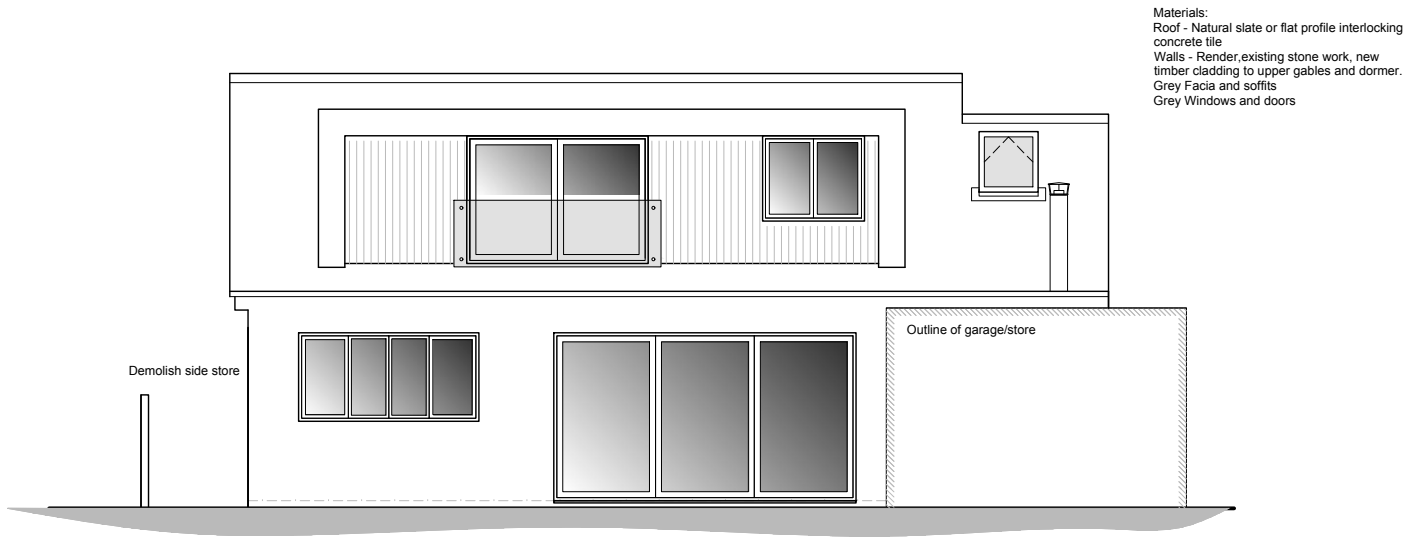

South Elevation | proposed

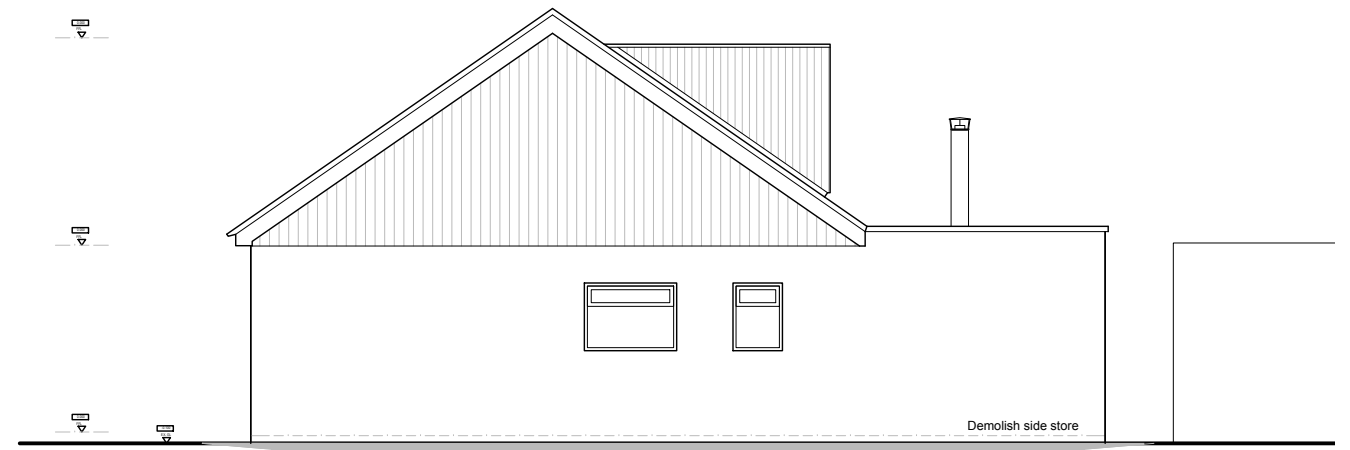

West Elevation | proposed

