



Window pvc profile to be anthracite grey woodgrain foiled externally on white smooth internally, clear toughened glass, 2no. Inward opening till & turn sashes, 1no. dummy fixed sash & polished chrome handles.

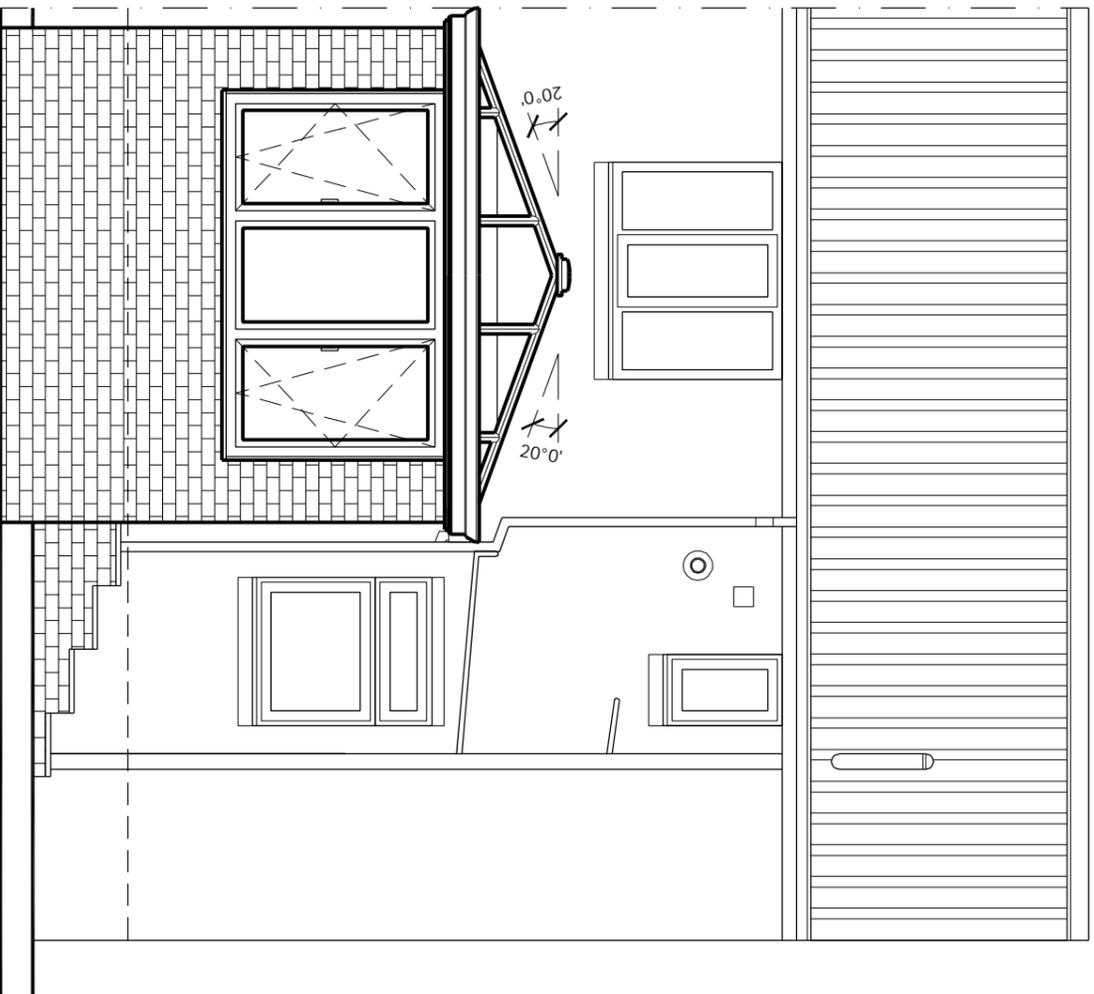


PROPOSED REAR ELEVATION

Ultrarame roof pvc profile to be anthracite grey woodgrain foiled externally on white smooth internally, low profile ridge, curved decorative external aluminium cornice guttering, ultimate 10 blue tint glass, internal boxing & bolster eaves to right elevation.

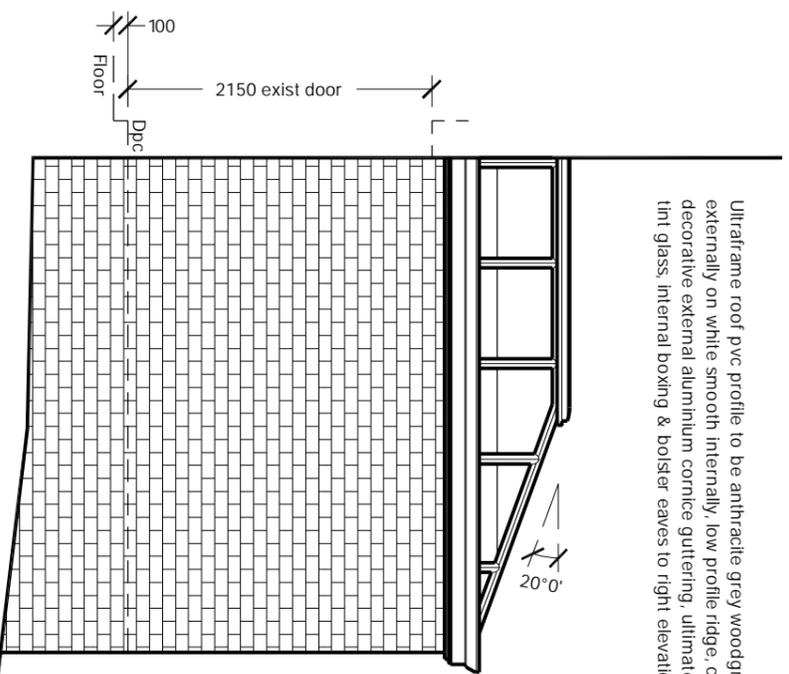

PROPOSED SIDE ELEVATION

2 pane patio door pvc profile to be anthracite grey woodgrain foiled externally on white smooth internally, clear toughened glass, mechanically jointed frame for access, polished chrome handles & pvc threshold on 30mm drip cill.

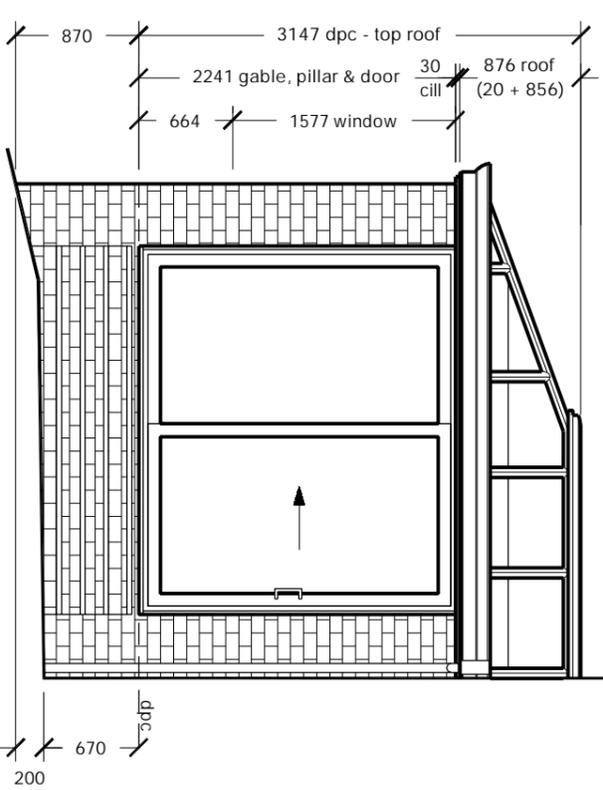

PROPOSED SIDE ELEVATION

Customer contract:
EH2036 Todd
116 Park Avenue,
Coxhoe,
DH6 4JN.

Customer approval signature:

Date:

Surveyor: P Greathead
Scale: 1:50

I can confirm that the surveyor has fully explained the drawing & specifications. I am aware specification changes from my original sales contract will be detailed on a Contract Variation Order and may result in cost alterations.