


- Ⓧ PROPOSED ROAD LIGHTING COLUMN OR WALL MOUNT OF 6M NOMINAL HEIGHT WITH SINGLE ARM BRACKET TO HAVE LANTERN UNIT
 ?a
 [MANUFAC] PHILIPS,
 [LUMINAIRE] BGP292 DS51,
 [LAMP] LED-HB 5.2S 740,
 [LUMENS] 10.0klm,
 [CONTROL] NEMA, c/w PECU

 Lantern tilt = 0 degrees above the horizontal.
 Luminous Intensity Class = G4 (Cut Off).

- Ⓧ PROPOSED ROAD LIGHTING COLUMN OR WALL MOUNT OF 6M NOMINAL HEIGHT WITH SINGLE ARM BRACKET TO HAVE LANTERN UNIT
 ?b
 [MANUFAC] PHILIPS,
 [LUMINAIRE] BGP292 DM50,
 [LAMP] LED-HB 5.2S 740,
 [LUMENS] 6.0klm,
 [CONTROL] NEMA, c/w PECU

 Lantern tilt = 0 degrees above the horizontal.
 Luminous Intensity Class = G4 (Cut Off).

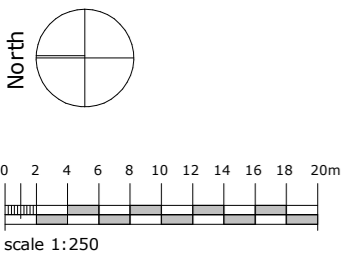

client: eden asset management

project: tech court
whinbank industrial estate aycliffe

sheet: landscaping plan

drawing no: 0149a_1400_001

scale: 1:250 @ A1
date: 15.02.24
drawn: ikt

capricorn park
blackwater road
blackburn blb 5qr
t: 01254 297700
e: design@caparchitects.co.uk